



REVISIONS

PARK TOWERS EAST
7111 PARK HEIGHTS AVE.

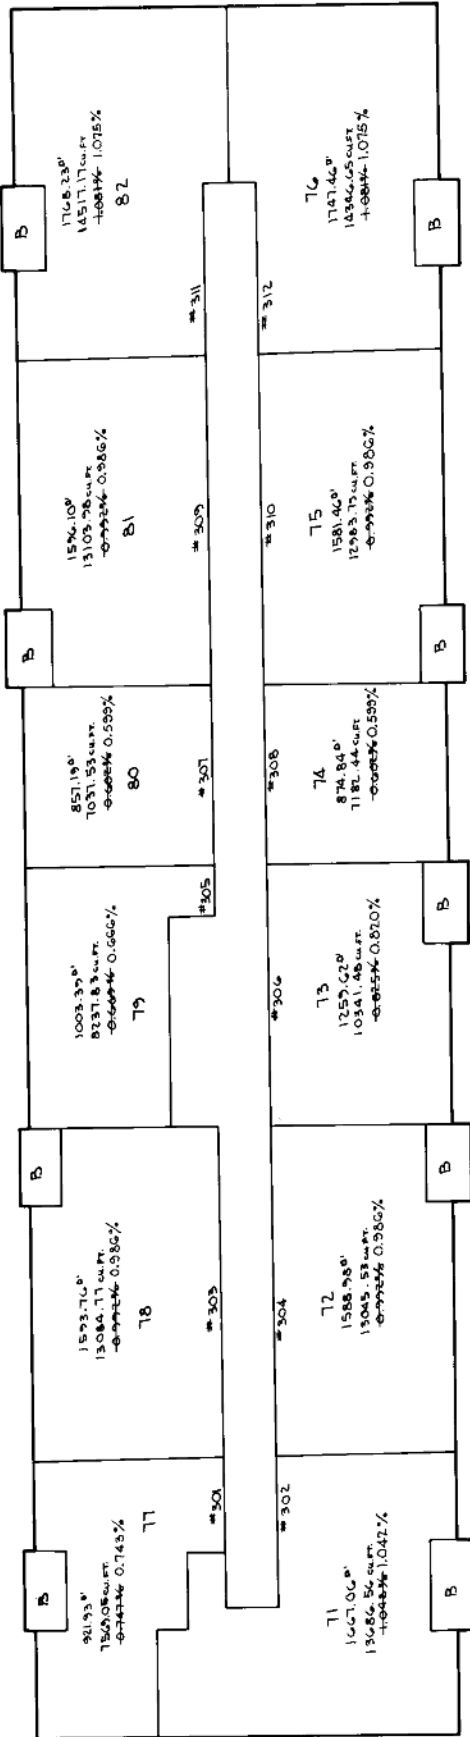

THIRD FLOOR

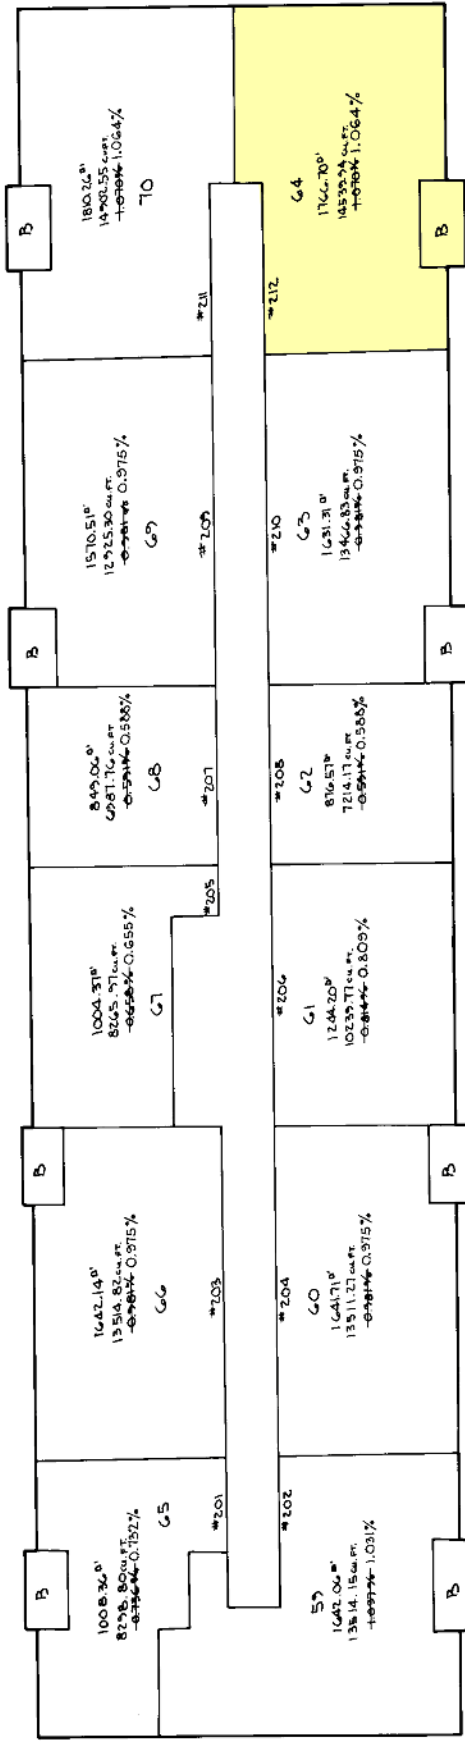

SECOND FLOOR

B - BALCONY
% - PERCENT INT. FACT

TRACED BY _____
LETTERED BY _____
CHECKED BY _____

NOTICE

THIS IS A REAL PROPERTY PLAT AS PROVIDED FOR UNDER ARTICLE 76(D) OF THE CITY CHARTER IT IS COMPILED FROM TITLE AND OTHER SOURCES AND IS NOT AN AUTHENTIC SURVEY.

SHEETS IN SET 11
SHEET 8

CITY OF BALTIMORE
DEPARTMENT OF PUBLIC WORKS

PROPERTY LOCATION DIVISION

WARD **27** SECTION **22**

BLOCK **4232**

SCALE: 1" = 20' DATE: JULY, 1975