


REVISIONS

LOT 24/25 CON'D. PER O.O. C. SH. 1121

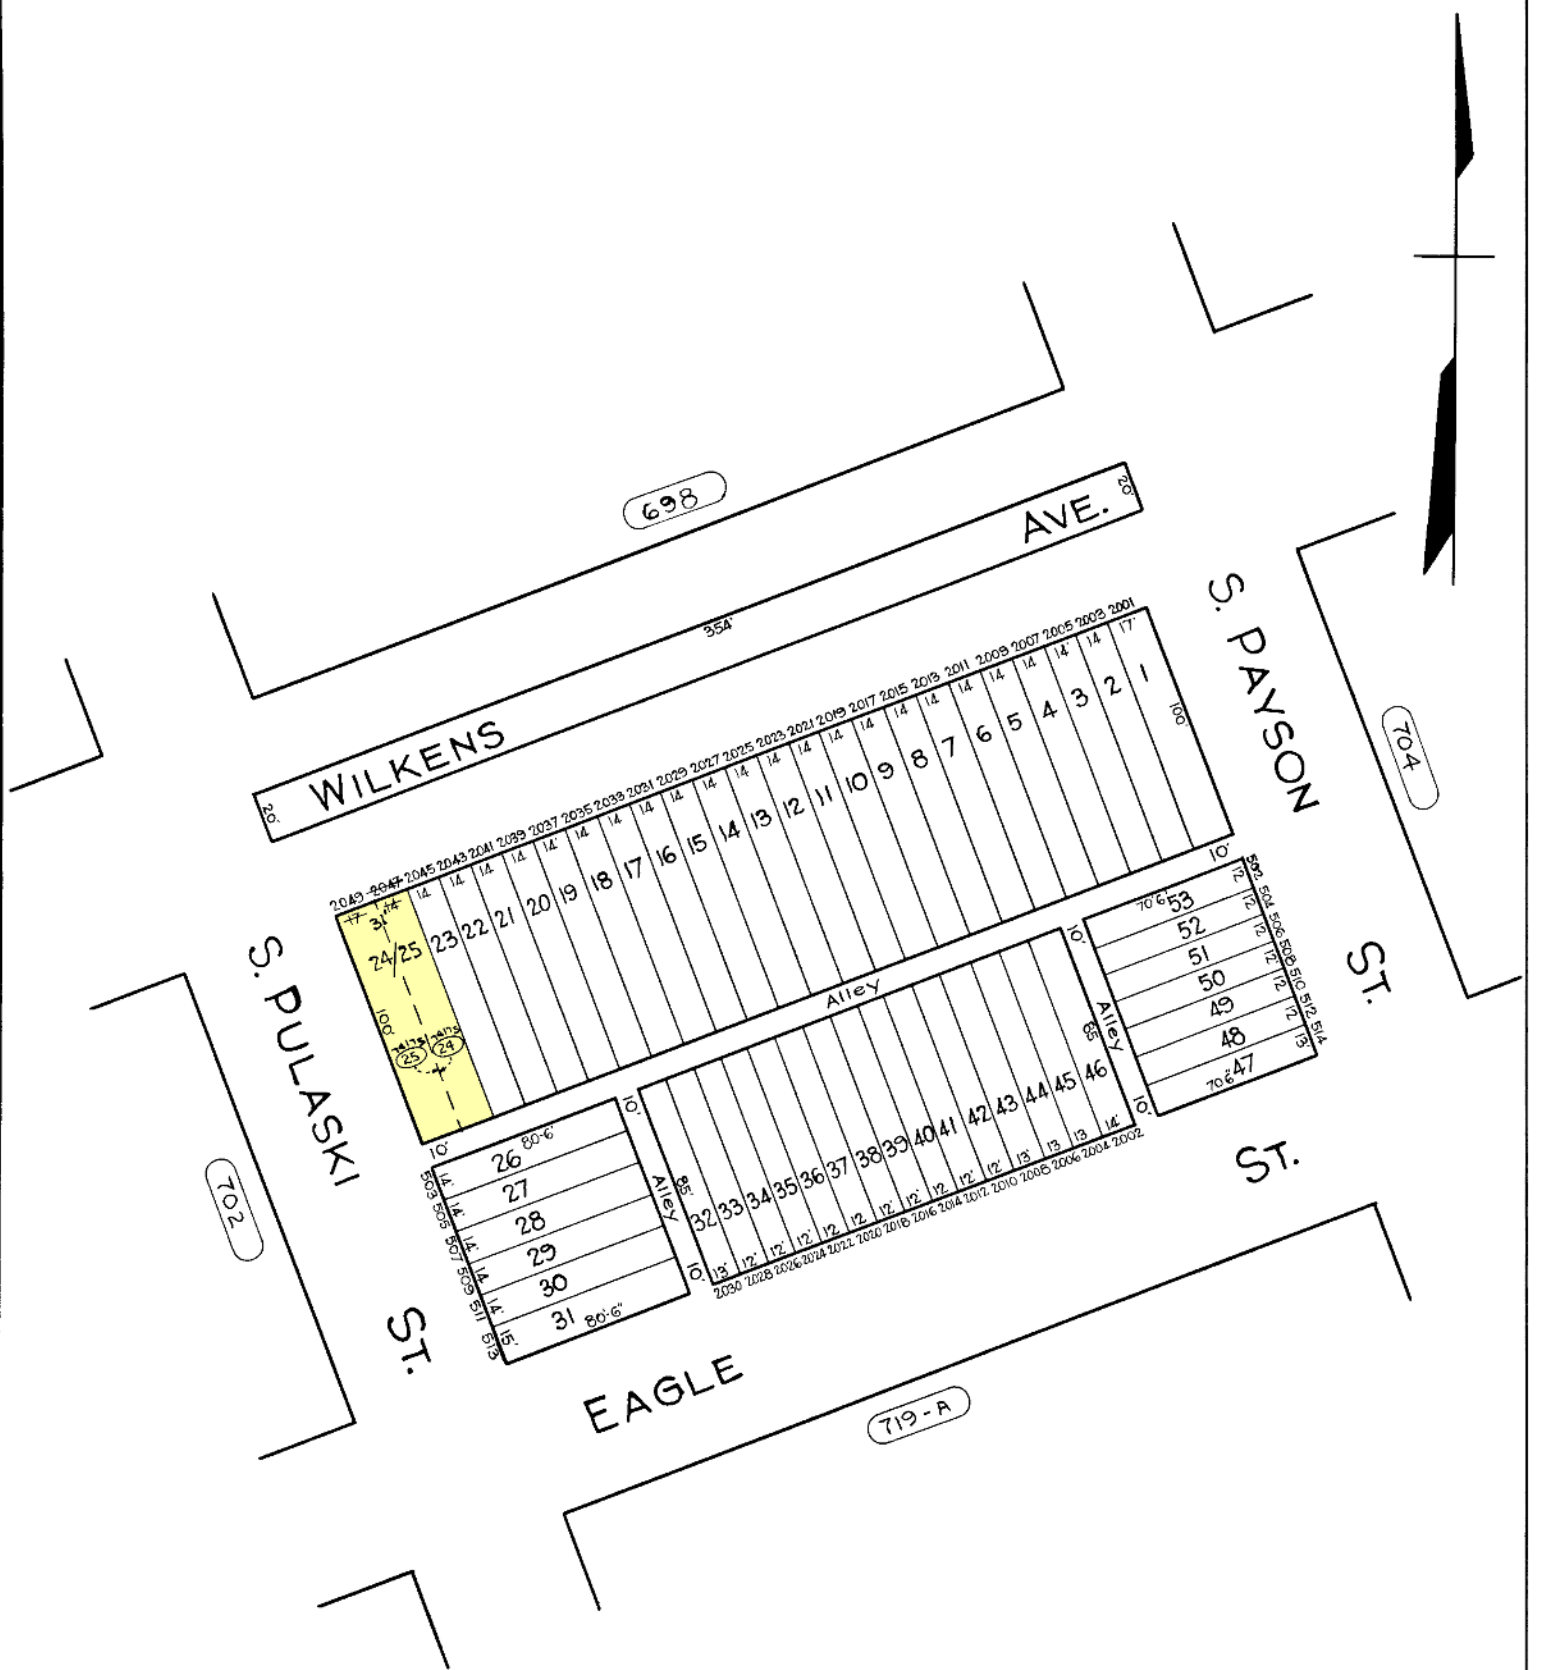

TRACED BY: **R.LITZ**  
 LETTERED BY: *Jos. Rokosky*  
 CHECKED BY:

**NOTICE**

THIS IS A REAL PROPERTY PLAT AS PROVIDED FOR UNDER ARTICLE 76(d) OF THE CITY CHARTER IT IS COMPILED FROM TITLE AND OTHER SOURCES AND IS NOT AN AUTHENTIC SURVEY

CITY OF BALTIMORE  
 DEPARTMENT OF PUBLIC WORKS  
 BUREAU OF PLANS & SURVEYS  
 PROPERTY LOCATION DIVISION

WARD **20** SECTION **11**  
 BLOCK **703**

SCALE: 1" = 50 FT. DATE: OCT. 1929