


REVISIONS
 Lot 33 Div. Per Deed C.Sh. 7099-8
 Lots 69 to 75 Dim. Changed Per Field P.L.D.C.Sh. 7187A
 Lots 34, 36, 37, 38 Dim. Corr. Per Deed C.Sh. 7681
 Lots 34 & 34A Per Deed C.Sh. 7681

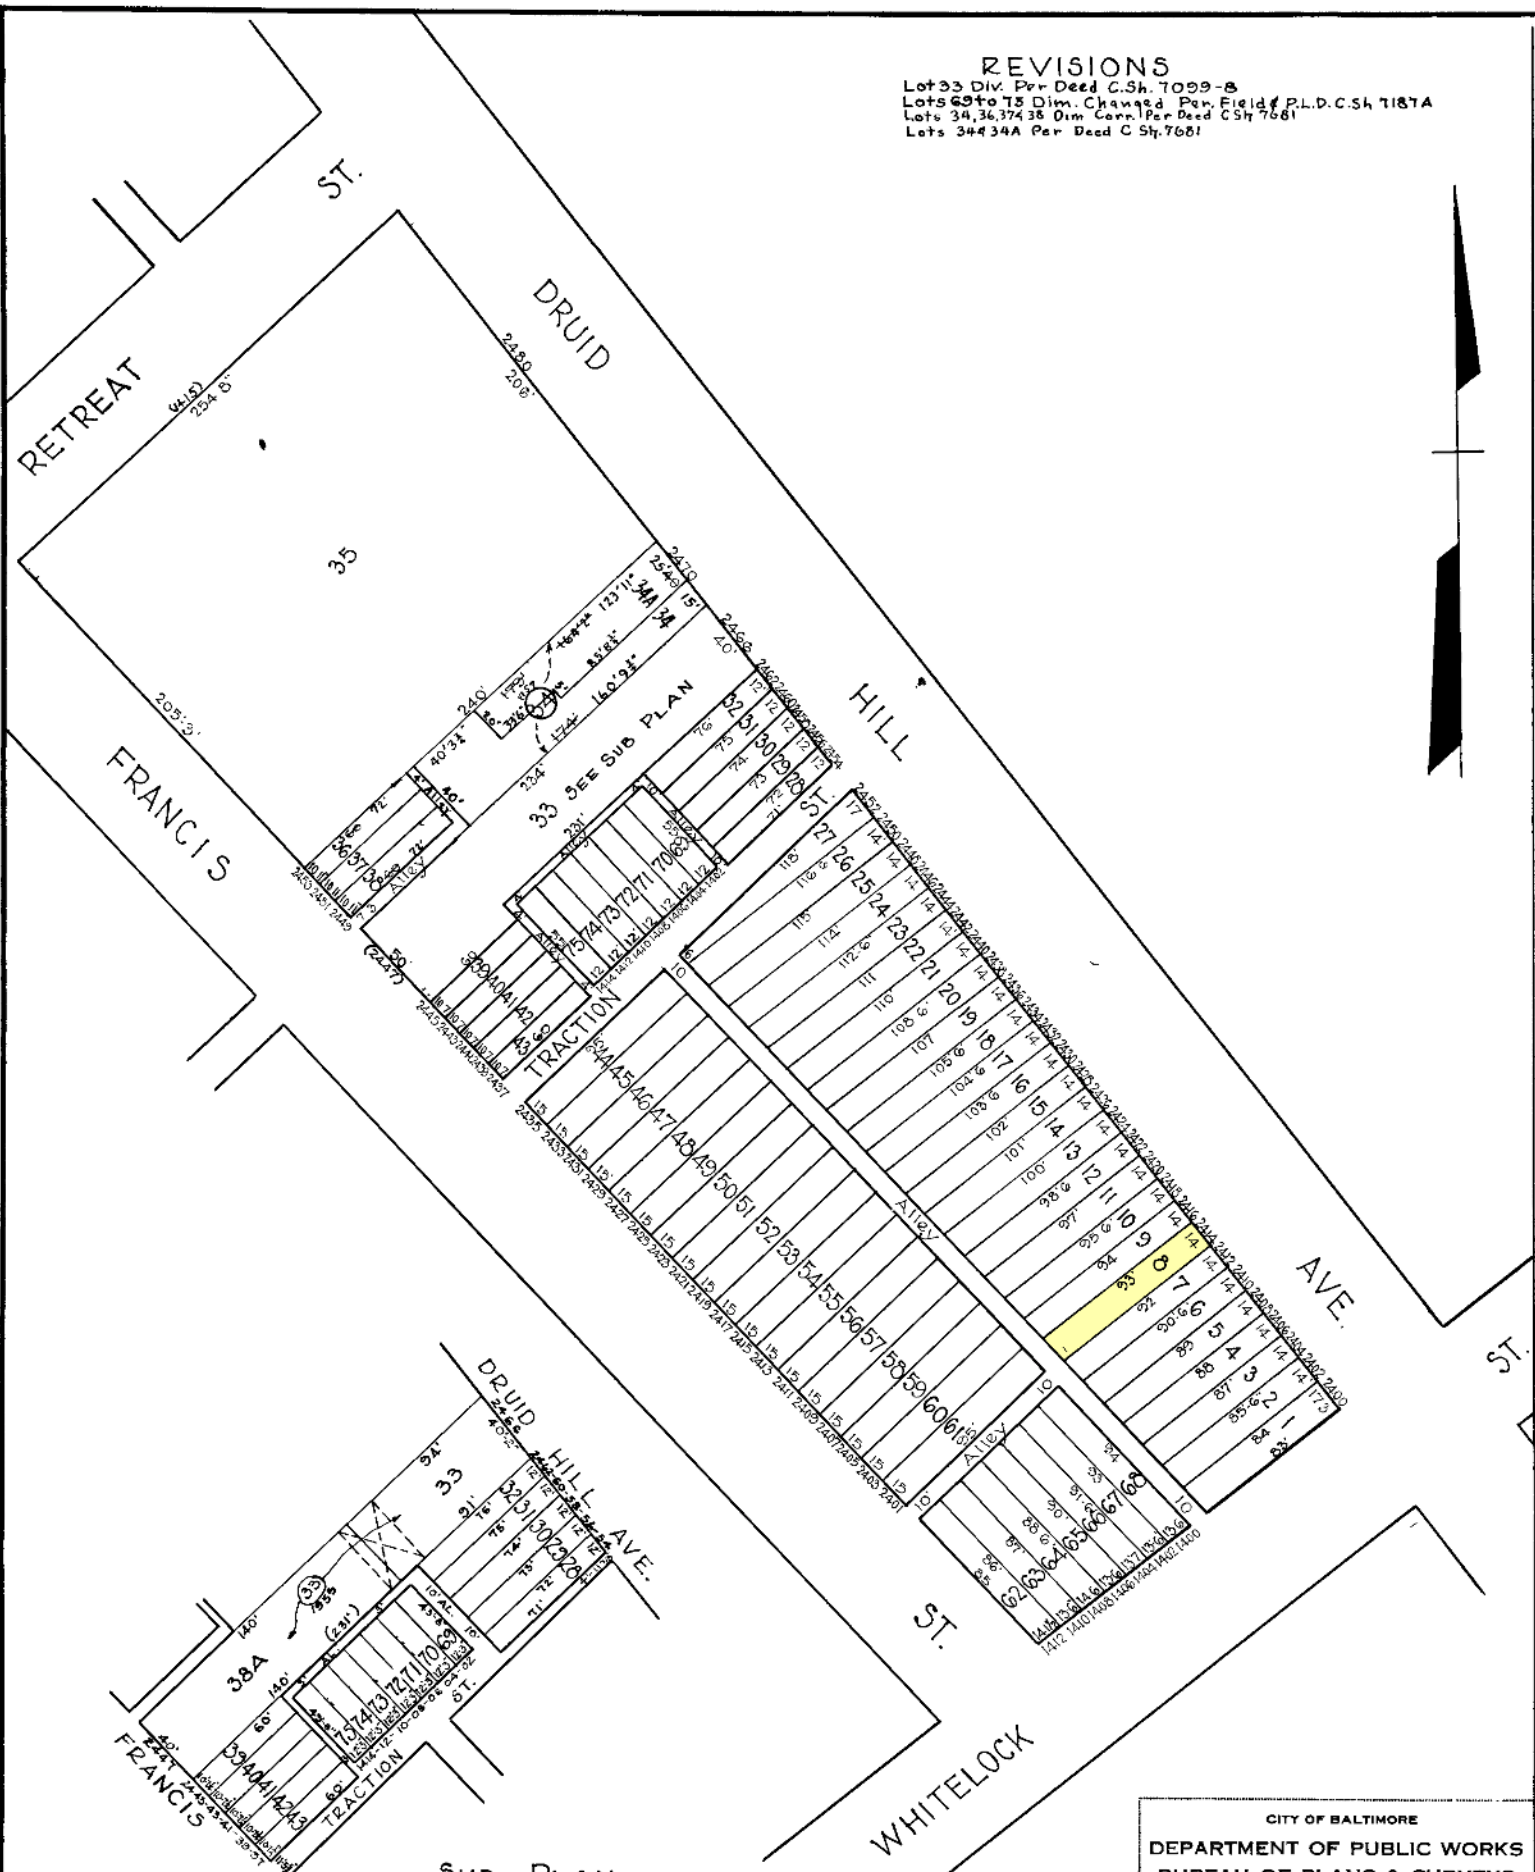

SUB PLAN
 SCALE 1"=60'-0"

NOTICE
 THIS IS A REAL PROPERTY PLAT AS PROVIDED FOR UNDER ARTICLE 76(M) OF THE CITY CHARTER. IT IS COMPILED FROM TITLE AND OTHER SOURCES AND IS NOT AN AUTHENTIC SURVEY.

CITY OF BALTIMORE
 DEPARTMENT OF PUBLIC WORKS
 BUREAU OF PLANS & SURVEYS
 PROPERTY LOCATION DIVISION
WARD 13 SECTION 7
BLOCK 3413
 SCALE 1"=60'-0" DATE Feb, 1930

TRACED BY L.S. Bell
 LETTERED BY W.M. Lee
 CHECKED BY