


**REVISIONS**

LOTS 11 & 16 CORRECTED PER PLD. C. SH 9668.  
 LOTS 9 & 10 PER DEED. C. SH 748  
 LOT 1A CORRECTED PER PLS. CH. SM 77-294

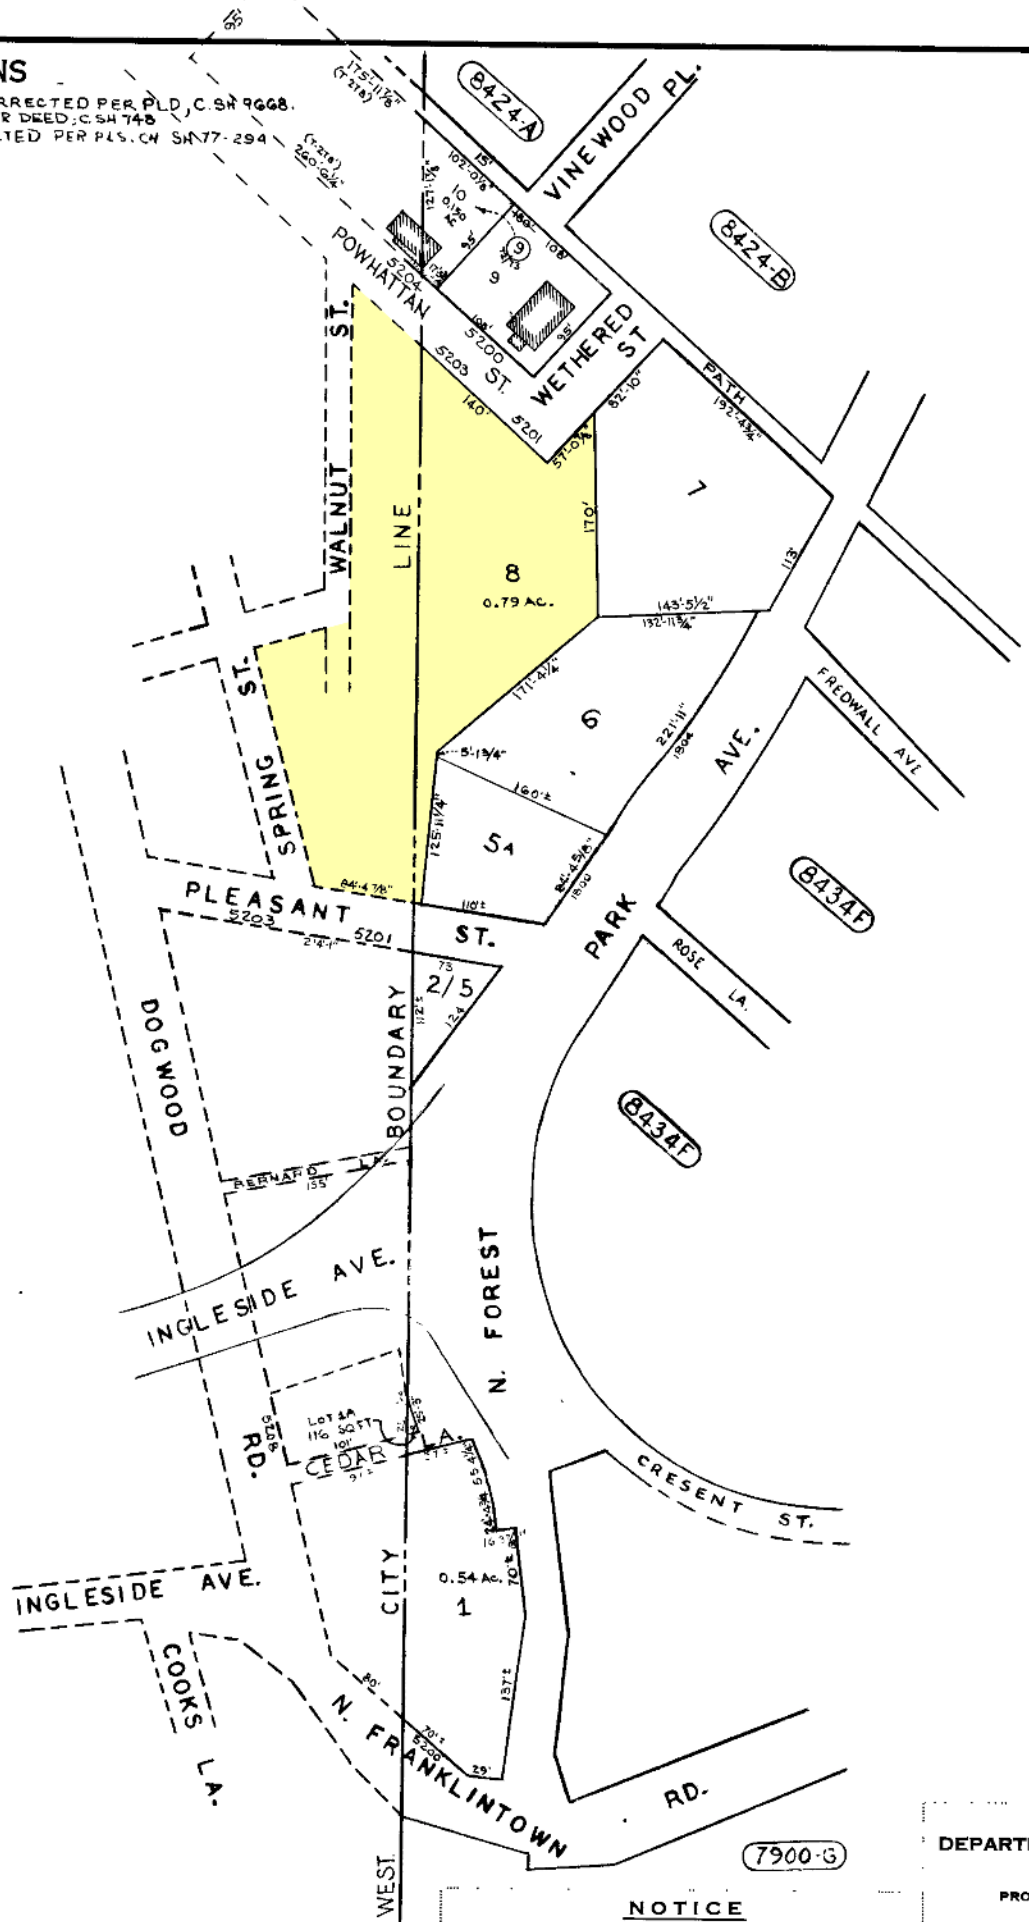

TRACED BY C.T. WOODHOUSE JR.

LETTERED BY C.T. WOODHOUSE JR.

CHECKED BY

**NOTICE**

THIS IS A REAL PROPERTY PLAT AS PROVIDED FOR UNDER ARTICLE 76(d) OF THE CITY CHARTER IT IS COMPILED FROM TITLE AND OTHER SOURCES AND IS NOT AN AUTHENTIC SURVEY.

CITY OF BALTIMORE  
 DEPARTMENT OF PUBLIC WORKS

PROPERTY LOCATION DIVISION

**WARD 28 SECTION 4**  
**BLOCK 8429**

SCALE 1 IN = 100 FT. DATE JAN. 1947.