


REVISIONS

LOT 5 DIVIDED FOR 1933 PER APP 4860-61 11-6-31
 Lot 4 Ho. No. Per. P.L.D. C. Sh. 7210A
 Lots 6 & 6A PER. DEED C. Sh. 83-180
 LOT 2 DIV. PER SUB-DIV # 3 DEEDS C.H. SH 83-875

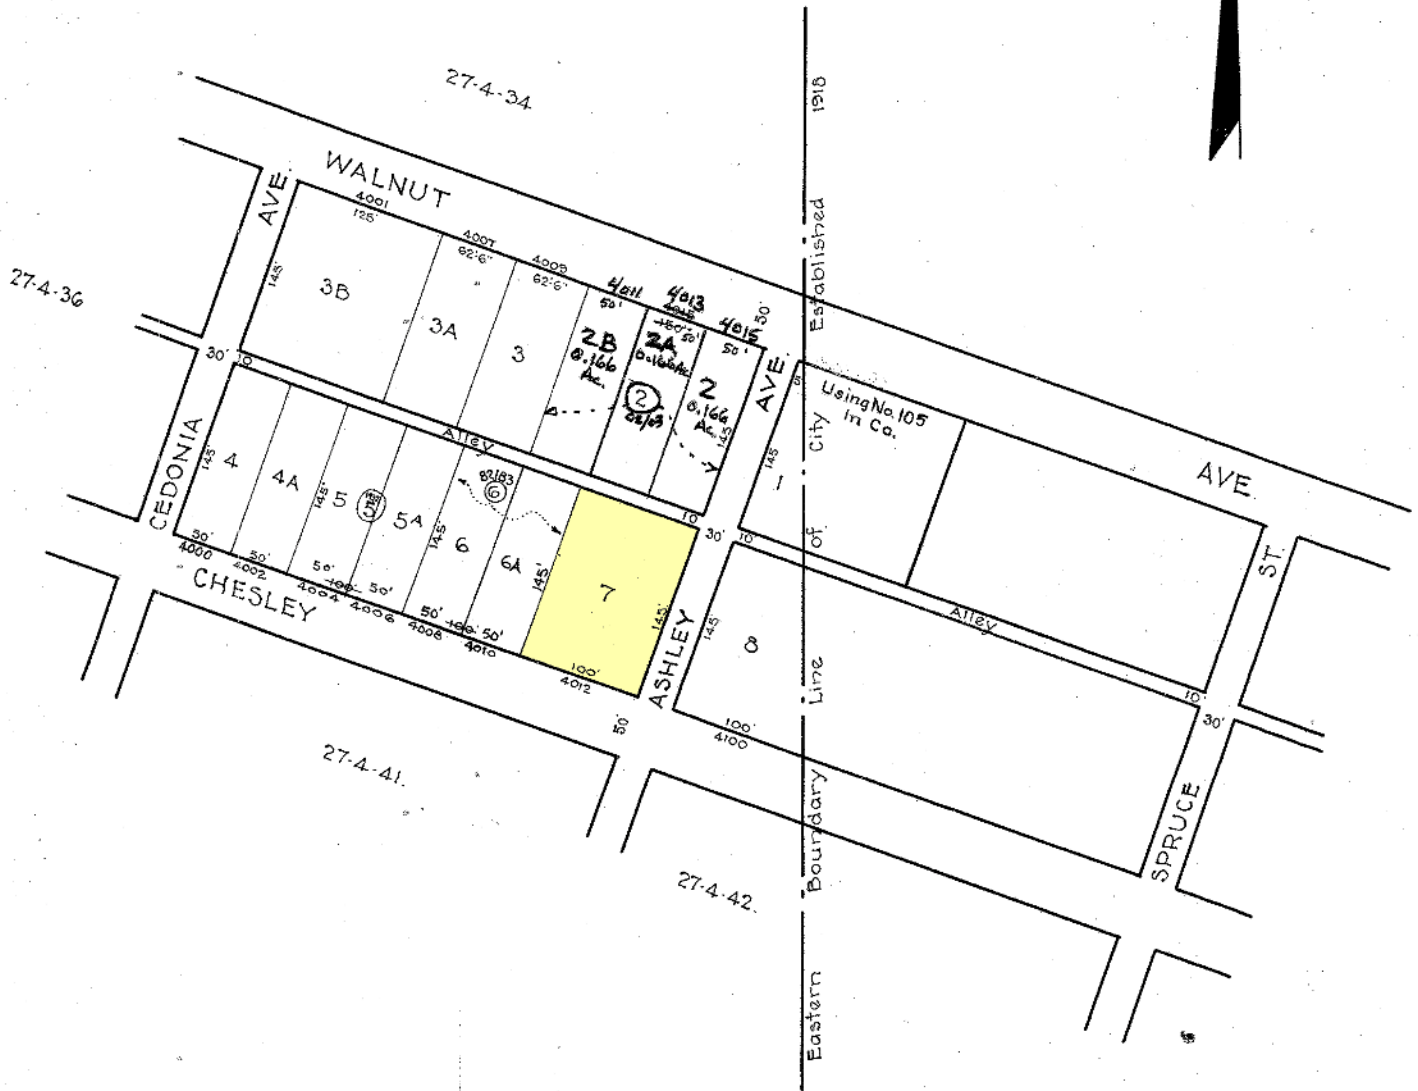

NOTICE
 THIS IS A REAL PROPERTY PLAT AS PROVIDED
 FOR UNDER ARTICLE 76(b) OF THE CITY CHARTER.
 IT IS COMPILED FROM TITLE AND OTHER
 SOURCES AND IS NOT AN AUTHENTIC COPY.

TRACED BY C. BAIN
 LETTERED BY W.M.L.
 CHECKED BY _____

NOTE - BLOCK 27-4-37-38 FOR 1941

5577- 5578
 CITY OF BALTIMORE
 DEPARTMENT OF PUBLIC WORKS
 BUREAU OF PLANS & SURVEYS
 PROPERTY LOCATION DIVISION
 WARD **27** SECTION **4**
 BLOCK **5578**
 SCALE 1"=100'-0" DATE July 1931