


REVISIONS

Lots 1 to 18 & 43 to 52 Corr Per Deeds for 1938 (Sh* 1242)
 Lots 41 & 42 Consd Per App 140 C.S.h. 4891

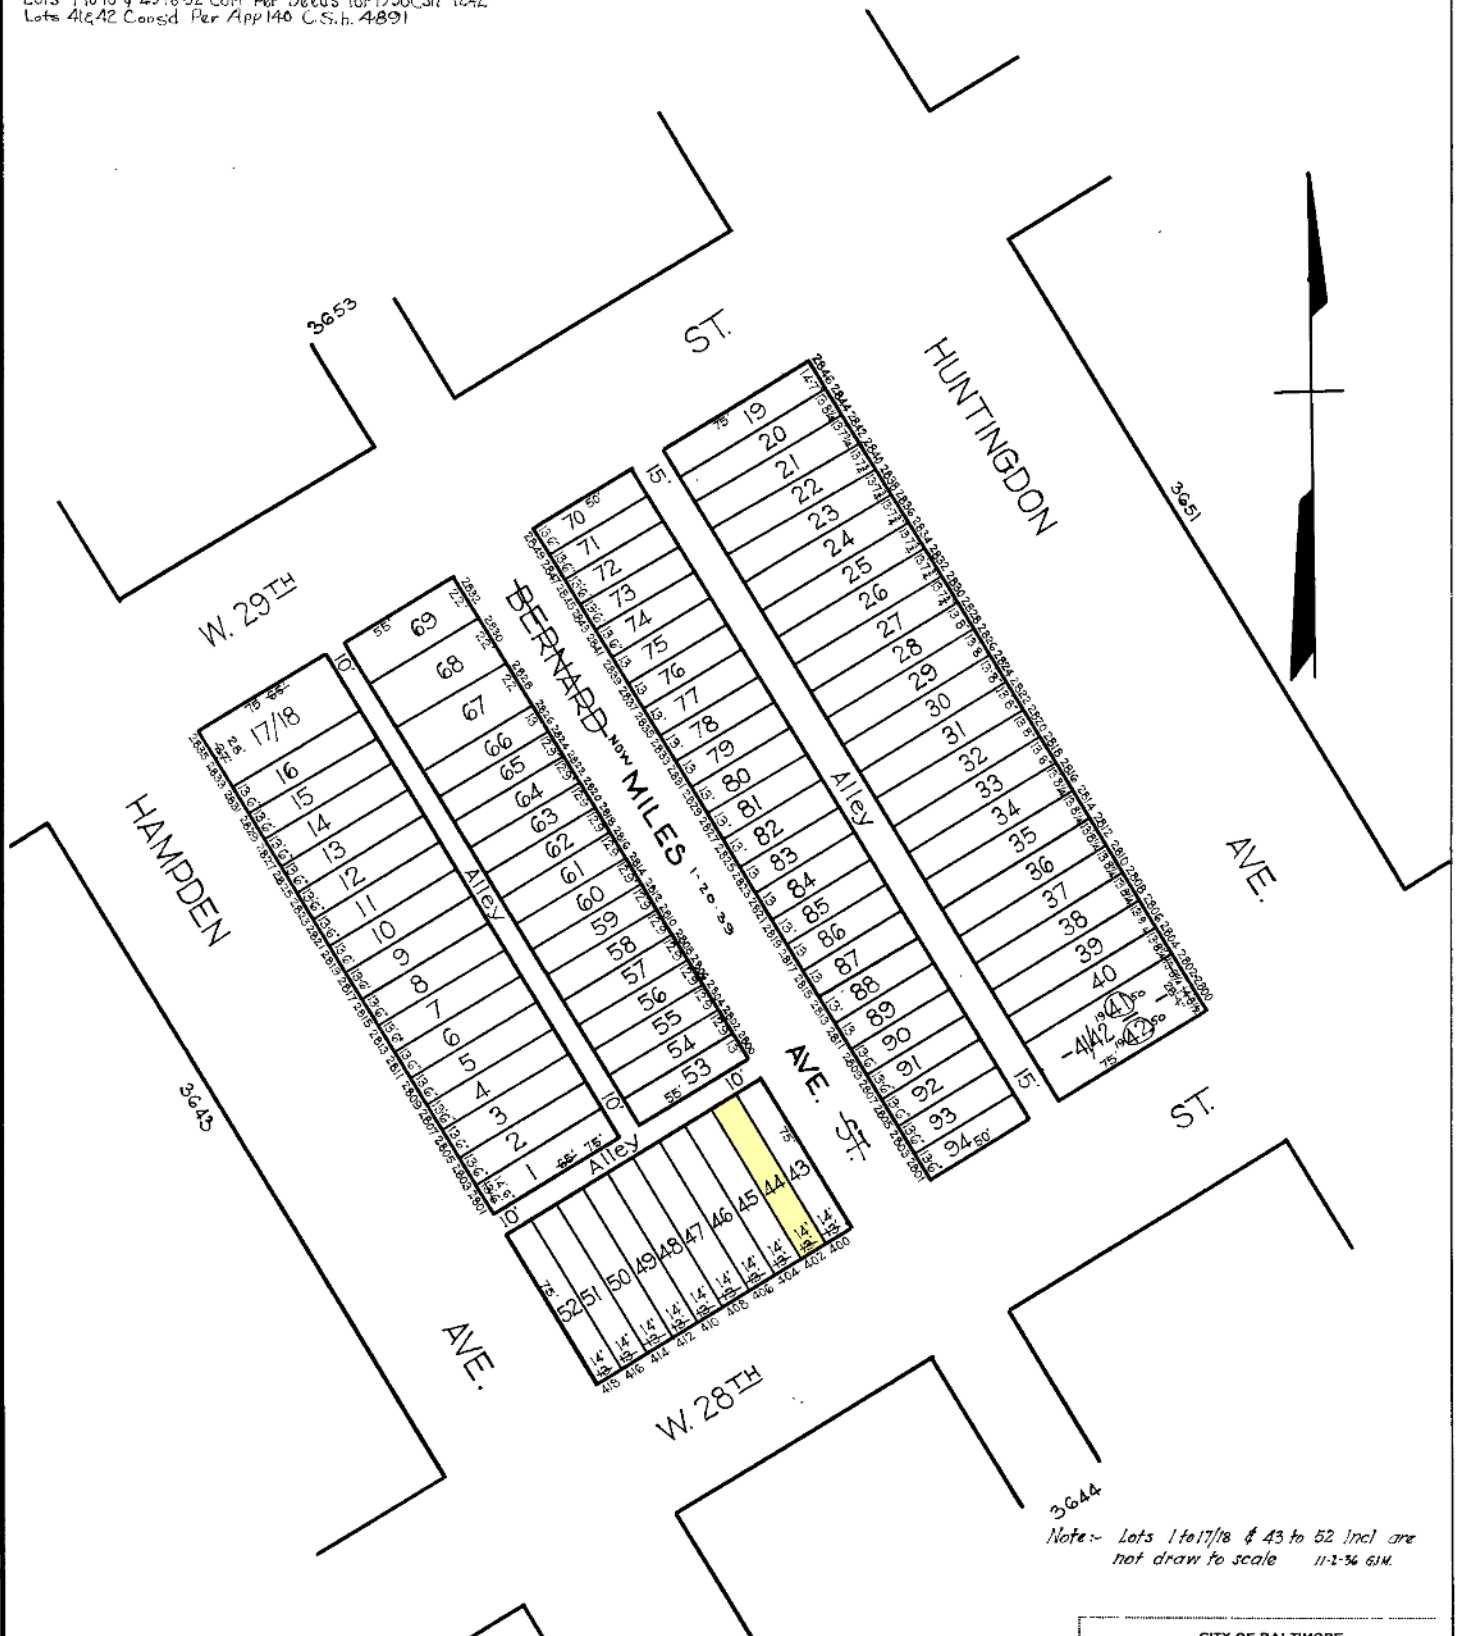

Note - Lots 1 to 17/18 & 43 to 52 incl are not draw to scale 11-2-34 614.

TRACED BY *M. Stumpf*
 LETTERED BY J.J.R.
 CHECKED BY _____

NOTICE
 THIS IS A REAL PROPERTY PLAT AS PROVIDED FOR UNDER ARTICLE 76(1) OF THE CITY CHARTER IT IS COMPILED FROM TITLE AND OTHER SOURCES AND IS NOT AN AUTHENTIC SURVEY.

CITY OF BALTIMORE
 DEPARTMENT OF PUBLIC WORKS
 BUREAU OF PLANS & SURVEYS
 PROPERTY LOCATION DIVISION
WARD 12 SECTION 2
BLOCK 3652
 SCALE 1/4" = 50 FT. DATE June 1930