


REVISIONS

BLK REVISED PER DEED # SUB-DIV C.54.84-45G

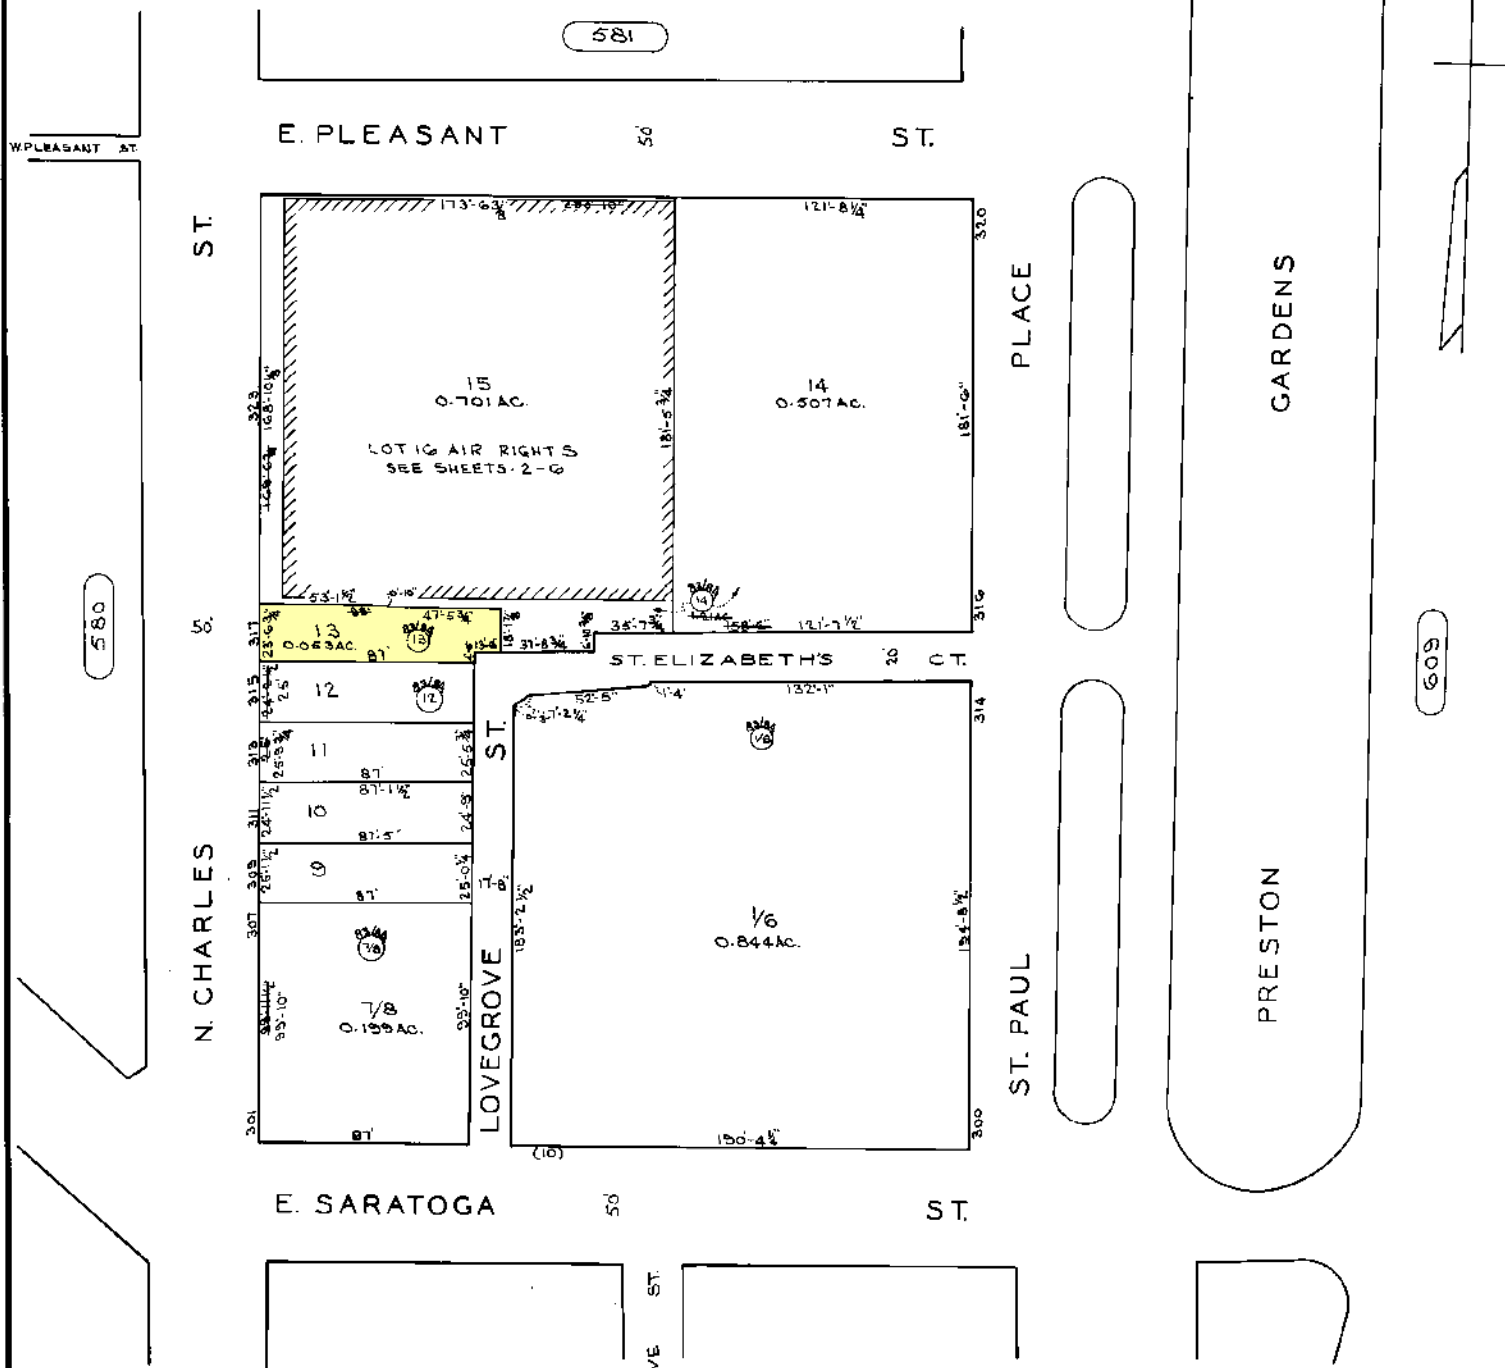

580

603

608

VOLUME TABULATION

TOTAL VOLUME LOT 15	5,121,225 C.F.±
" " " 16	710,763 C.F.±
" " BUILDING	5,897,988 C.F.±

SHEETS IN SET - 6
SHEET - 1

CITY OF BALTIMORE
DEPARTMENT OF PUBLIC WORKS

PROPERTY LOCATION DIVISION

WARD **4** SECTION **1**

BLOCK **603**

SCALE 1"=50' DATE APRIL 1984

TRACED BY **D. G.**
LETTERED BY **D. G.**
CHECKED BY

NOTICE
THIS IS A REAL PROPERTY PLAT AS PROVIDED FOR UNDER ARTICLE 76(d) OF THE CITY CHARTER IT IS COMPILED FROM TITLE AND OTHER SOURCES AND IS NOT AN AUTHENTIC SURVEY.