
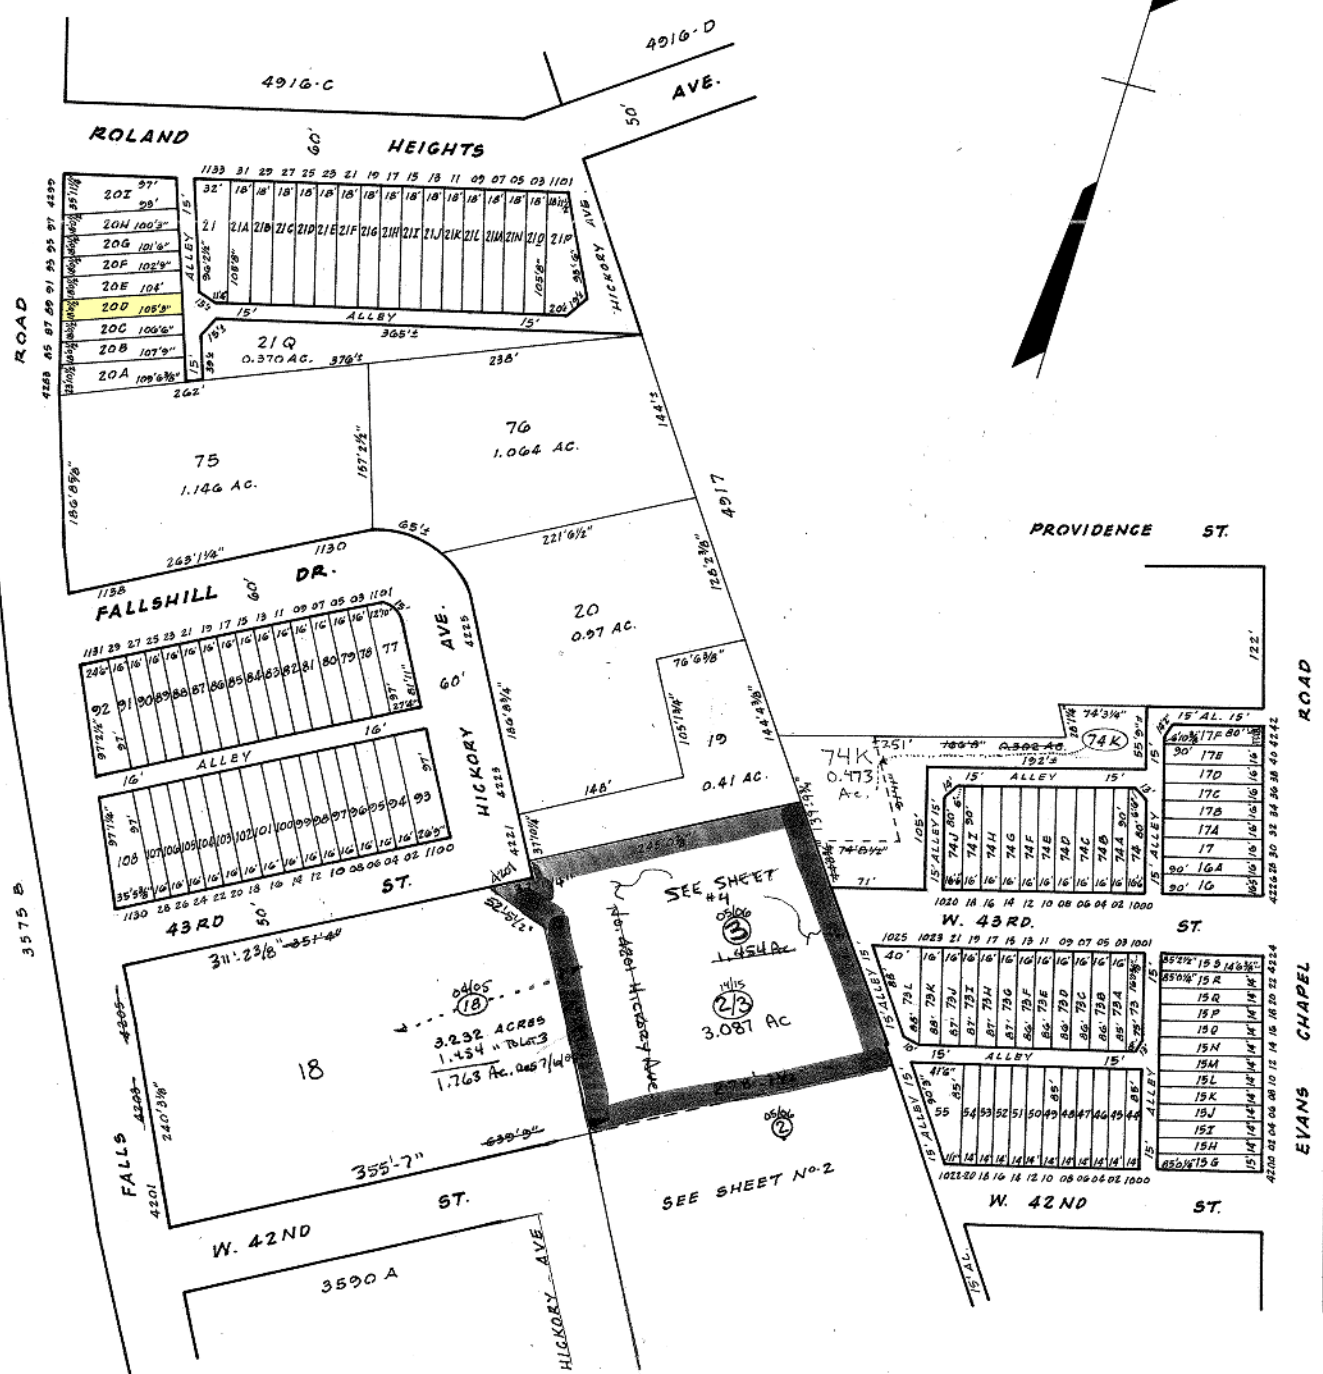


REVISIONS

LOT 18 DIV. PER S.D. & DEED CH. 54, 05-207A
 LOTS 2 & 3 CONSID PER O.O. C. 54 06-165
 LOTS 74K & LOTS 64 & 65 BLK 4917 AND'S PER P.L.O. (P.A.) CH. 54, 08-051
 LOT 7/3 DIV. PER SUBDIV. CH. 54, 15-076 TRAV 15-080

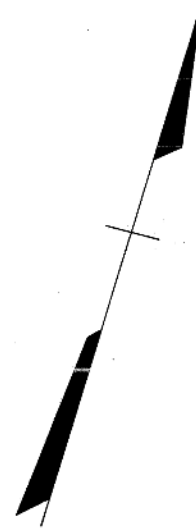

TRACED BY... P.B.
 LETTERED BY... P.B.
 CHECKED BY...

NOTICE
 THIS IS A REAL PROPERTY PLAT AS PROVIDED FOR UNDER ARTICLE 76(d) OF THE CITY CHARTER IT IS COMPILED FROM TITLE AND OTHER SOURCES AND IS NOT AN AUTHENTIC SURVEY.

CITY OF BALTIMORE
 DEPARTMENT OF PUBLIC WORKS
 PROPERTY LOCATION DIVISION
 WARD 13 SECTION 2
 BLOCK 3590
 SCALE 1"=100' DATE MARCH, 1987

SHEETS IN SET - 34
 SHEET NO. 1

Handwritten signature and date: 3/1/87