


REVISIONS

Block Changed Per B of A, & P.S. C. SH 2929.
 Lots 1 to 28 Per App. 875 to 902 Sh. 3421 & 3422.
 Lot 29 to 48 Per App. C. SH 3427.
 Lot 48 DIM CHANGE PER DEED C SH 1028 *

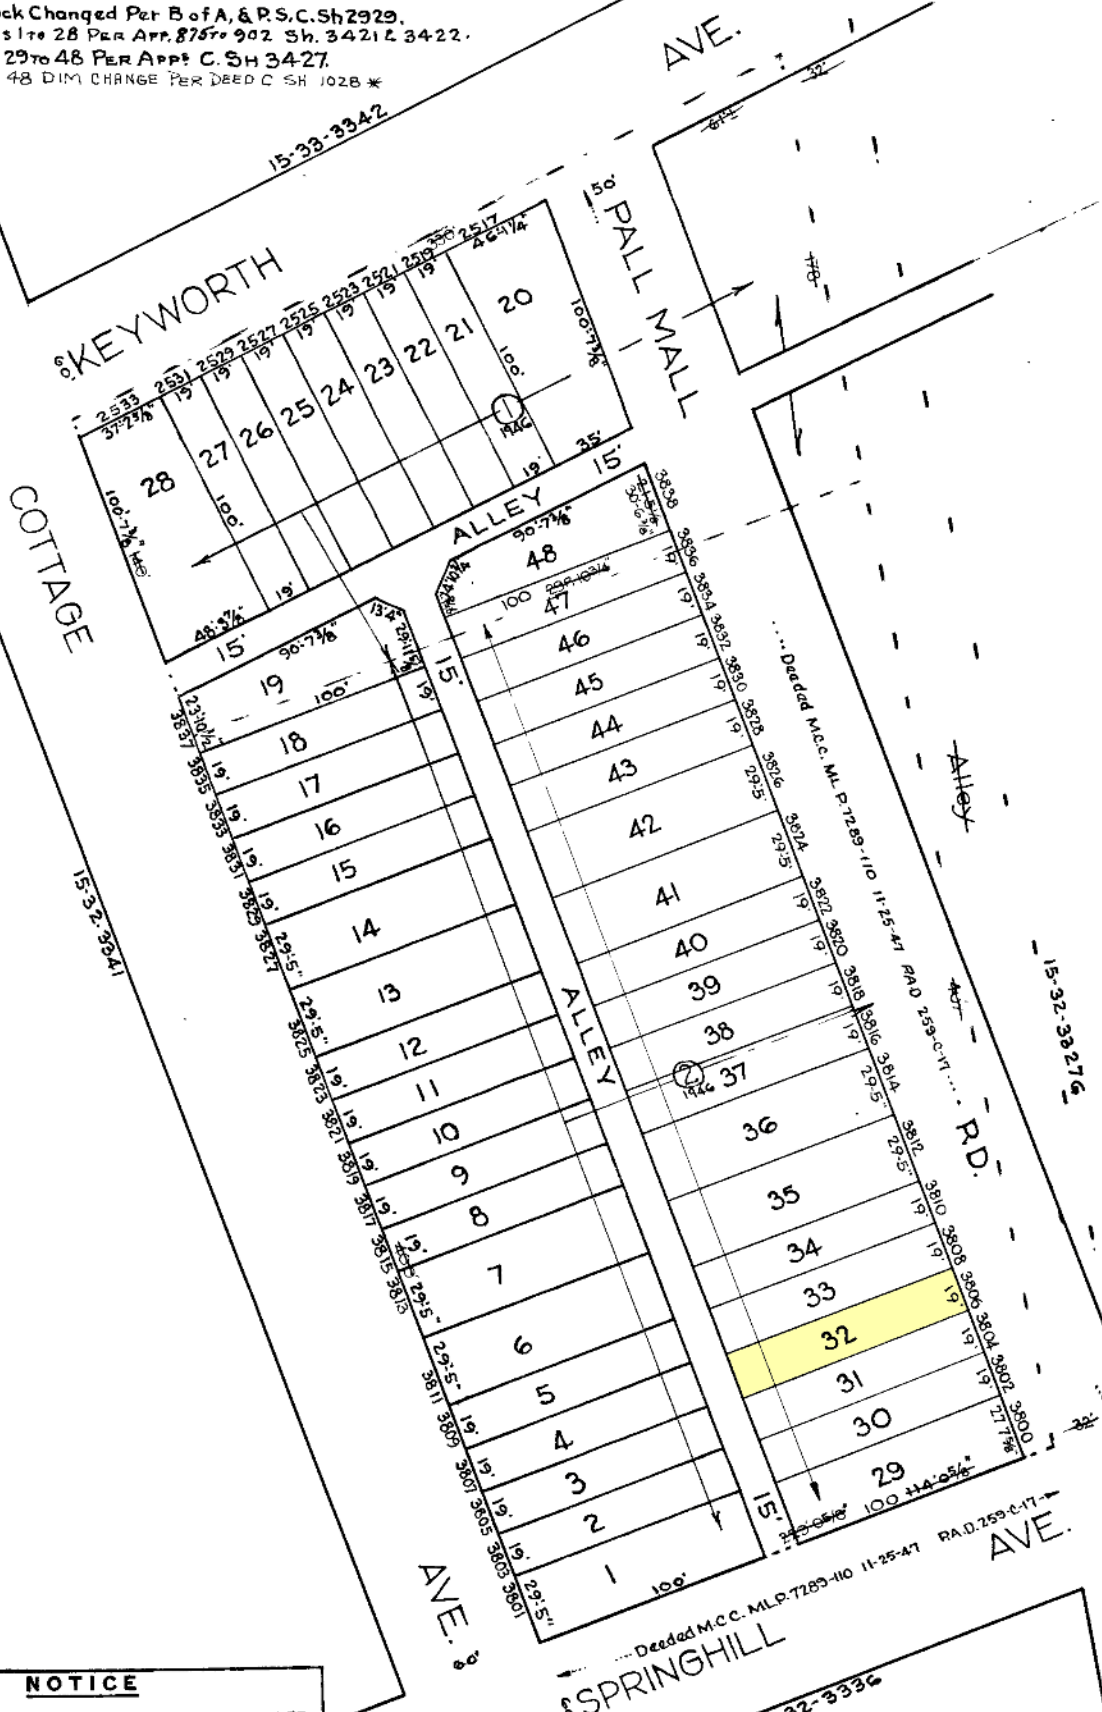

NOTICE

THIS IS A REAL PROPERTY PLAT AS PROVIDED FOR UNDER ARTICLE 76(a) OF THE CITY CHARTER. IT IS COMPILED FROM TITLE AND OTHER SOURCES AND IS NOT AN AUTHENTIC SURVEY.

TRACED BY: L.S. Bell.
 LETTERED BY: Jas. J. Rokosky
 CHECKED BY: _____

NOTE ÷ BLOCK 15-19-3340 FOR 1943.

CITY OF BALTIMORE
 DEPARTMENT OF PUBLIC WORKS
 BUREAU OF PLANS & SURVEYS
 PROPERTY LOCATION DIVISION

WARD 15 SECTION 32
 BLOCK 3340

SCALE 1" = 50 FT. DATE Jan. 1930