


REVISIONS

Lot 24/26 Pt. 20 Ft. Alley Convd. Per Ord. Change Sh. 9026
 LOTS 2,3,4 CONSID. PER APP., C.S.H. 9241
 LOT 24/26 DIV. PER DEED C.O.# 9740
 LOTS 24/25 - 27 AC'N CHANGED PER PLS. C.S.H. 88-001
 LOTS 26/27 CONSID. PER O.O., C.S.H. 96-048

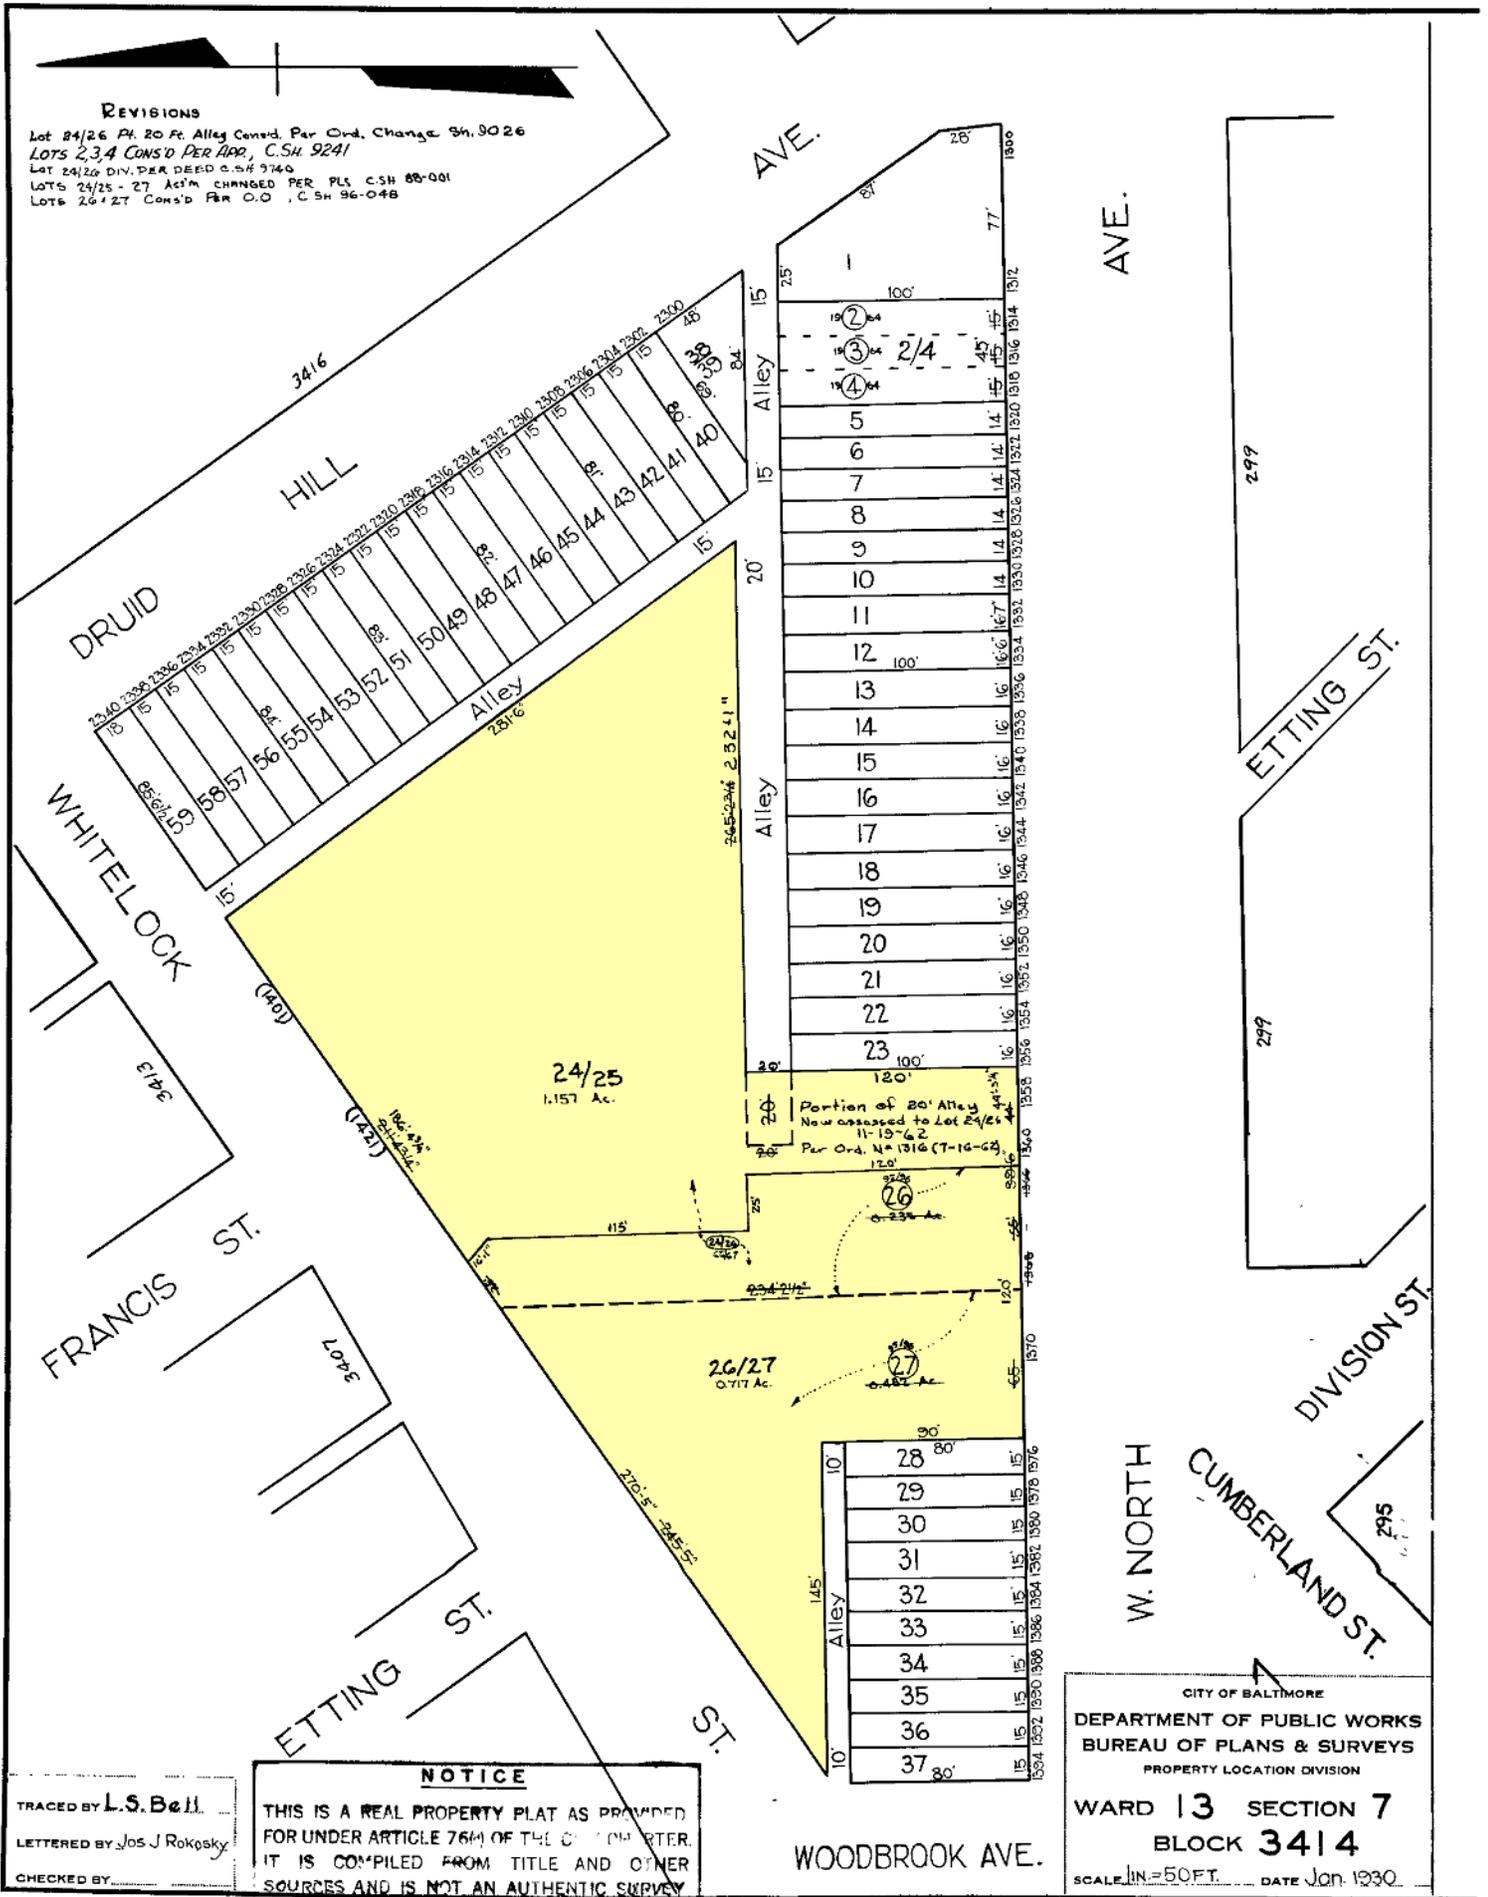

NOTICE
 THIS IS A REAL PROPERTY PLAT AS PROVIDED FOR UNDER ARTICLE 7641 OF THE CITY CHARTER. IT IS COMPILED FROM TITLE AND OTHER SOURCES AND IS NOT AN AUTHENTIC SURVEY

TRACED BY **L.S. Bell**
 LETTERED BY **Jos J Rokosky**
 CHECKED BY _____

CITY OF BALTIMORE
 DEPARTMENT OF PUBLIC WORKS
 BUREAU OF PLANS & SURVEYS
 PROPERTY LOCATION DIVISION
WARD 13 SECTION 7
BLOCK 3414
 SCALE 1"=50 FT. DATE Jan. 1930