

REVISIONS

4429-B

4429-C

4526-A

SEE SHEET No 2

NELSON

W.

ROGERS

JONQUIL

AVE

NARCISUS

AVE









ROCKFIELD

AVE

LEWISTON

AVE

AVE

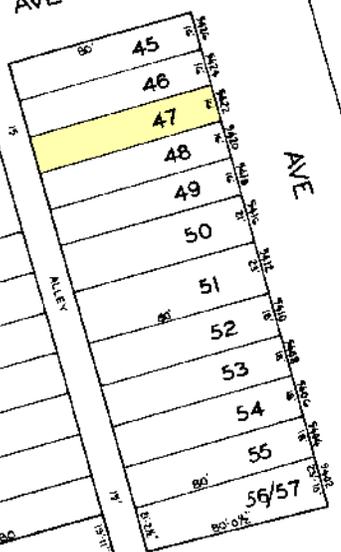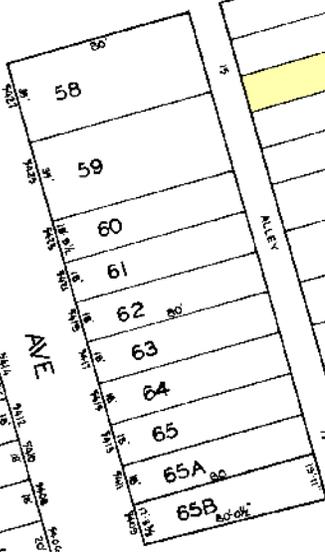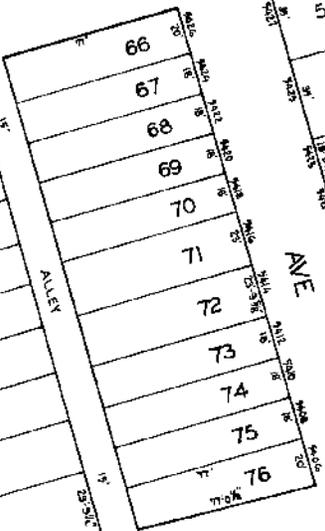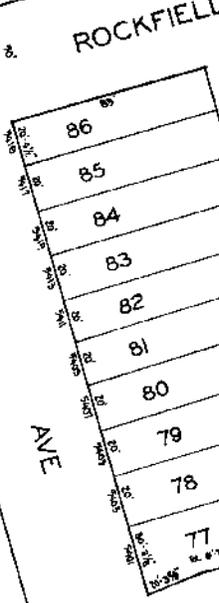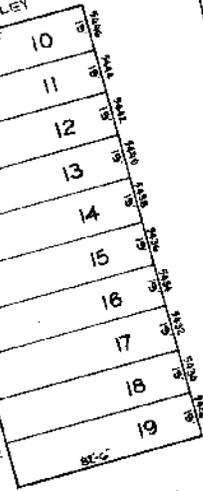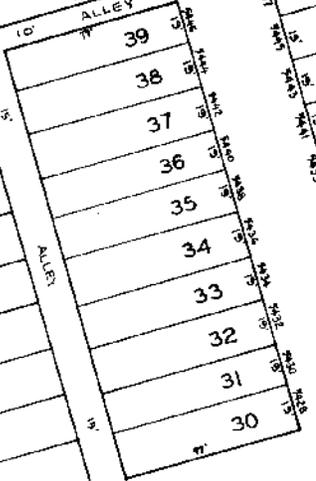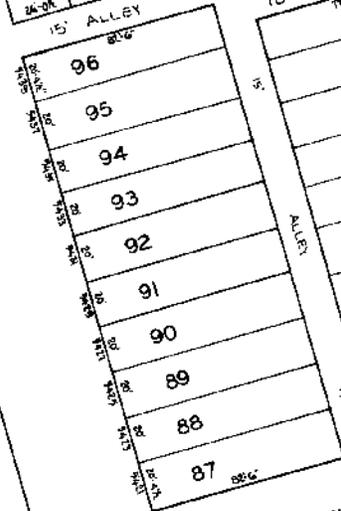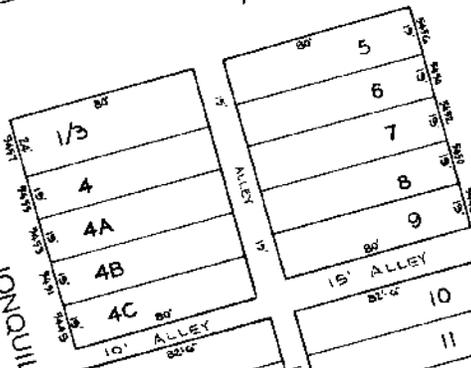

SHEETS IN SET 2
SHEET NO. 1

CITY OF BALTIMORE
DEPARTMENT OF PUBLIC WORKS

PROPERTY LOCATION DIVISION
WARD 27 SECTION 21
BLOCK 4511-H

SCALE 1"=30'-0" DATE DEC. 1978

TRACED BY RME
LETTERED BY RM.FORD
CHECKED BY

NOTICE
THIS IS A REAL PROPERTY PLAT AS PROVIDED FOR UNDER ARTICLE 76(d) OF THE CITY CHARTER IT IS COMPILED FROM TITLE AND OTHER SOURCES AND IS NOT AN AUTHENTIC SURVEY.