

REVISIONS

LOTS 1/3-11 PER DEED, SUB-DIV 4 D OF A, C.S.N. 86-206

VAN DEMAN ST.

ST.

BECKLEY

6920

6921

PORTAL ST.

ST.

TRIBUTARY

ST.

6924 A
SHEETS IN SET-3
SHEET-1

CITY OF BALTIMORE
DEPARTMENT OF PUBLIC WORKS

PROPERTY LOCATION DIVISION

WARD 26 SECTION 1


BLOCK 6923

SCALE 1"=100' DATE DEC 1985

⬡ DENOTES CONDITIONS FOR 85/86 BLK 6924A

NOTICE

THIS IS A REAL PROPERTY PLAT AS PROVIDED FOR UNDER ARTICLE 76(d) OF THE CITY CHARTER IT IS COMPILED FROM TITLE AND OTHER SOURCES AND IS NOT AN AUTHENTIC SURVEY.

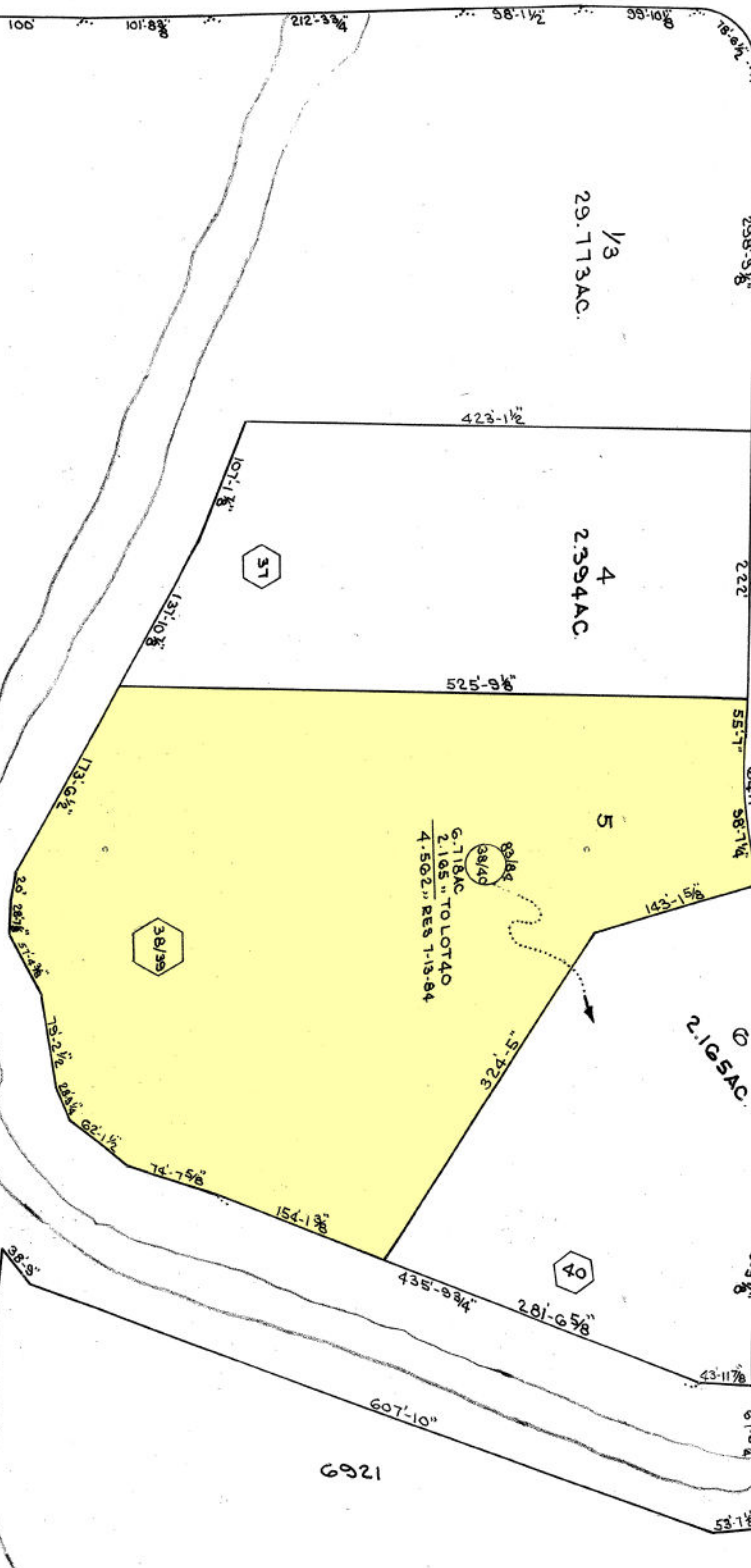

SEE SHEET-2

TRACED BY
LETTERED BY
CHECKED BY

BALTIMORE CITY EASTERN BOUNDARY LINE