


ROBERT L. COLLIER AND CORNELIA C. COLLIER

NATHAN B. CARTER
20 FOOT DRIVEWAY

20 FOOT DRIVEWAY


27 FEET DRIVEWAY

LITTLETON HEIRS
20 FOOT DRIVEWAY

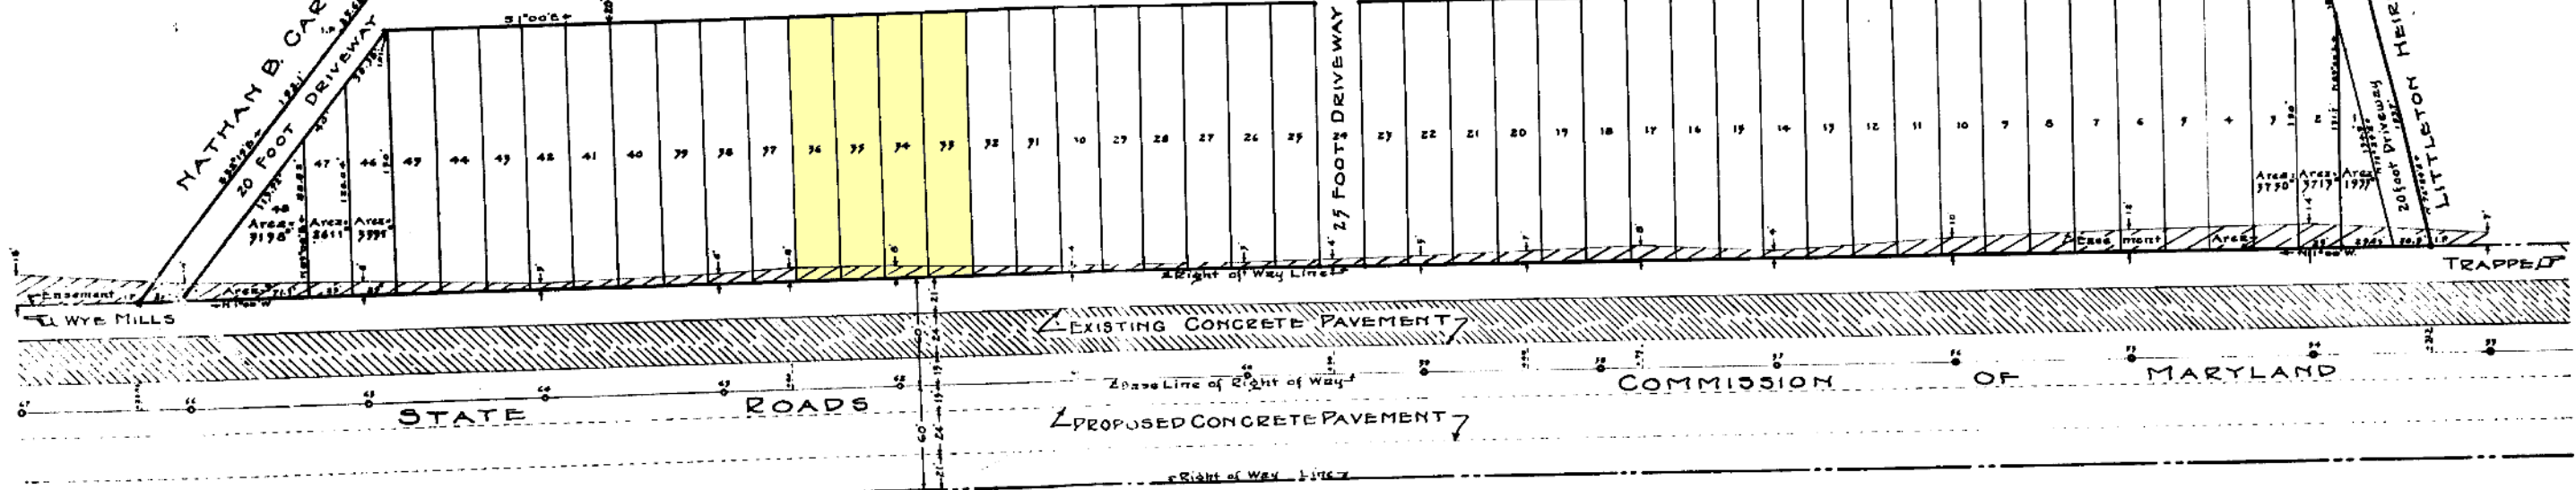

Notes:
Bearings are referred to the True Meridian.
All lots 25' x 150' except as shown.

PLAN OF LOTS
AT PROPERTY OF
ROBERT L. COLLIER AND CORNELIA C. COLLIER
NORTH OF
EASTON
TALBOT COUNTY, MARYLAND
November 1946

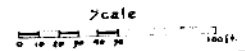

PLT RD. J.T.B. #3, Folio 46
PLAN OF LOTS AT PROPERTY
OF
ROBERT L. & CORNELIA C. COLLIER
NORTH OF EASTON



TALBOT COUNTY CIRCUIT COURT (Plats on Microfilm, TA) Plat Book JB 3, p. 96, MSA_S1546_365. Date available: Printed 11/19/2024.