


**REVISIONS**

Lot 1/10 DIVIDED PER APP 1331/59 C Sh 1360.  
 Lots 36 to 40 Consld Per P.S. Ch. Sh 3754  
 Lot 35 Part To Beaufort & Manchester Aves Per P.S. C. Sh 3754.  
 Lots 41 to 50 Ho. No. Changed Per P.S. C. Sh. 4056a  
 Lot 35/40 DIVIDED Per. App. 2360/2369 C. Sh. No. 4175

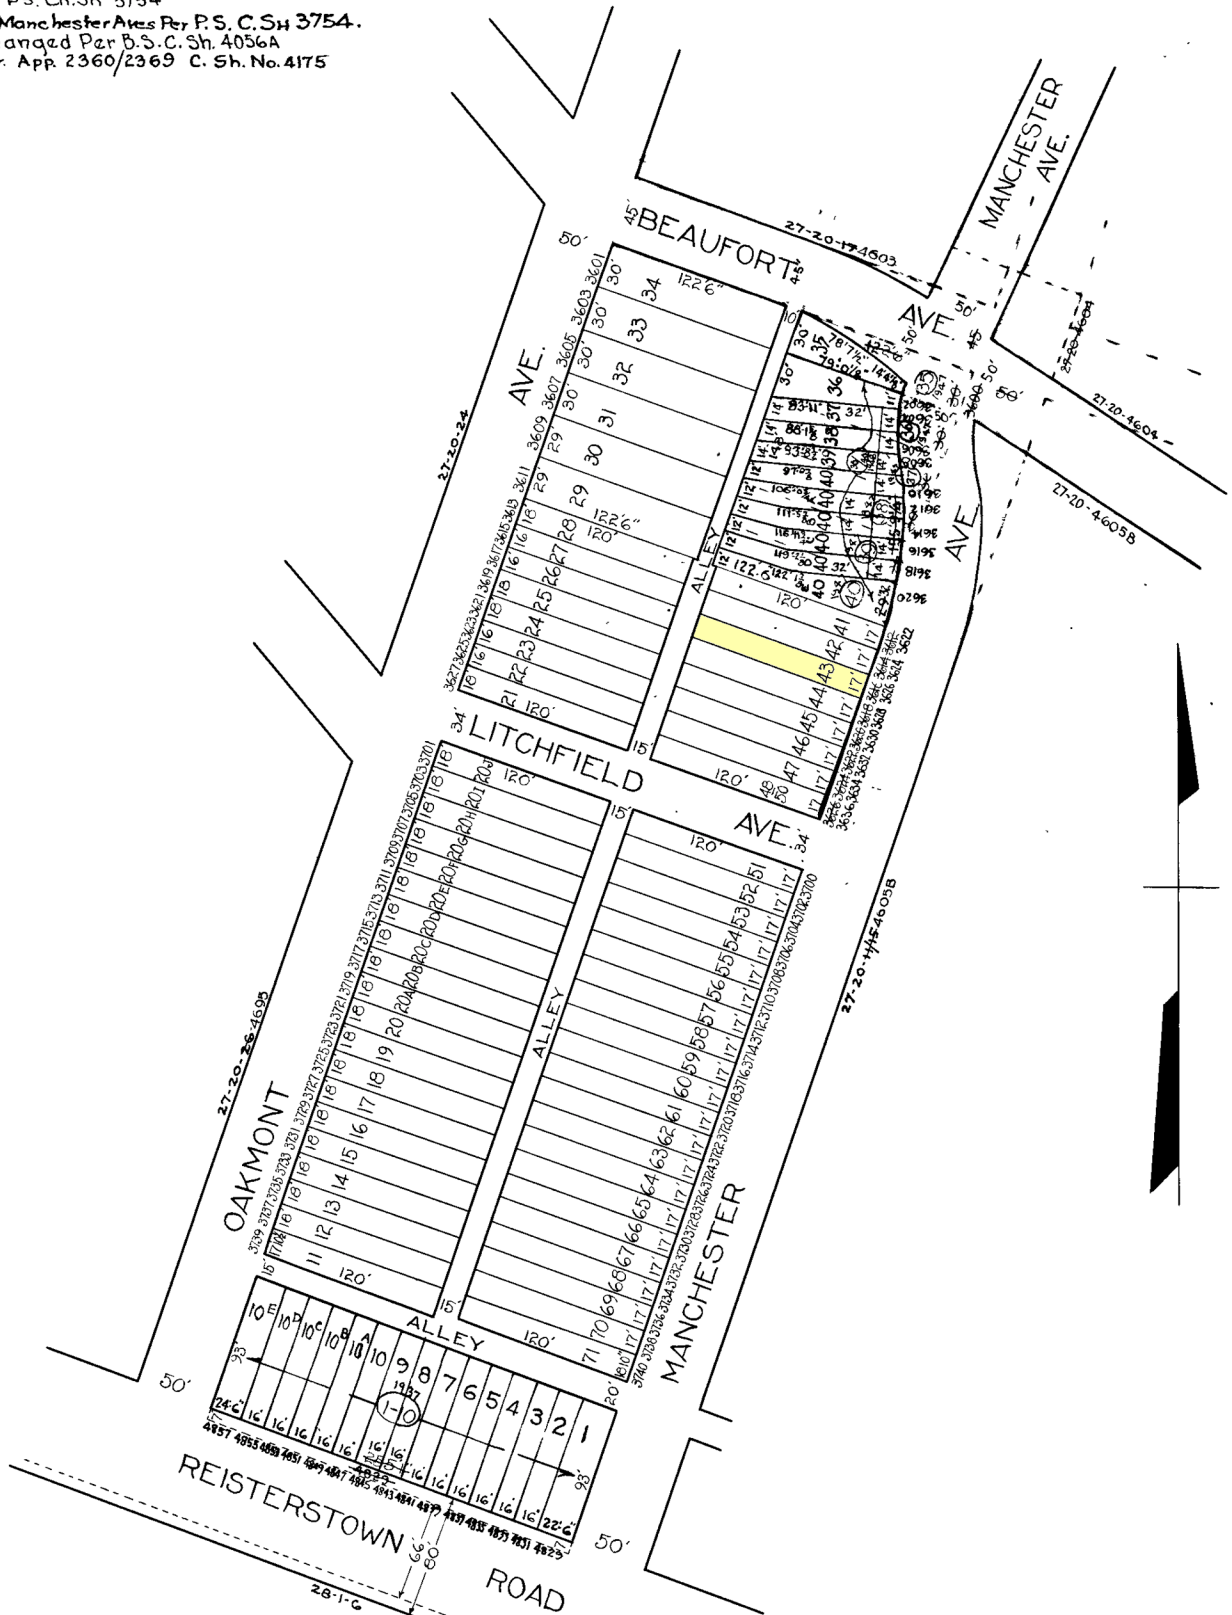

**NOTICE**

THIS IS A REAL PROPERTY PLAT AS PROVIDED FOR UNDER ARTICLE 76(d) OF THE CITY CHARTER. IT IS COMPILED FROM TITLE AND OTHER SOURCES AND IS NOT AN AUTHENTIC SURVEY

NOTE: BLOCK 27-20-16 FOR 1941

TRACED BY *S. Bauersfeld*

LETTERED BY *S. Bauersfeld*

CHECKED BY

**4602**

CITY OF BALTIMORE

DEPARTMENT OF PUBLIC WORKS  
 BUREAU OF PLANS & SURVEYS  
 PROPERTY LOCATION DIVISION

WARD **27** SECTION **20**  
 BLOCK **4602**

SCALE 1 IN. = 80 FT. DATE AUG. 1931