
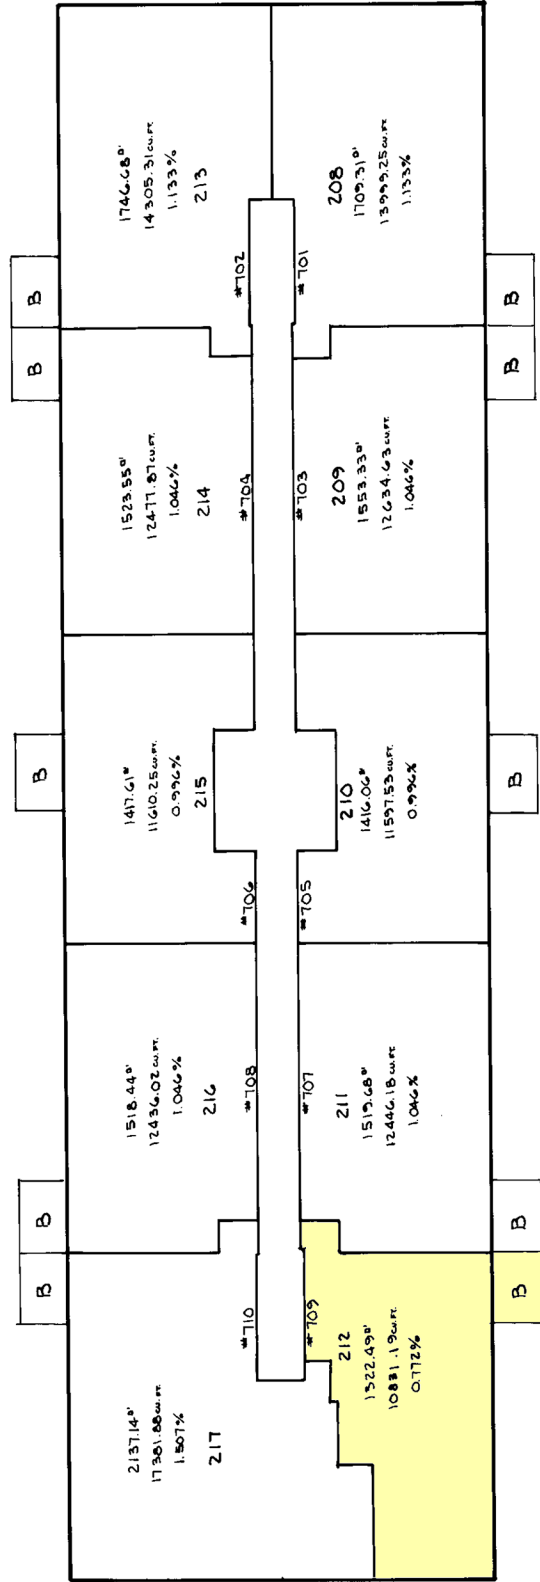


REVISIONS

PARK TOWERS WEST
7121 PARK HEIGHTS AVE.

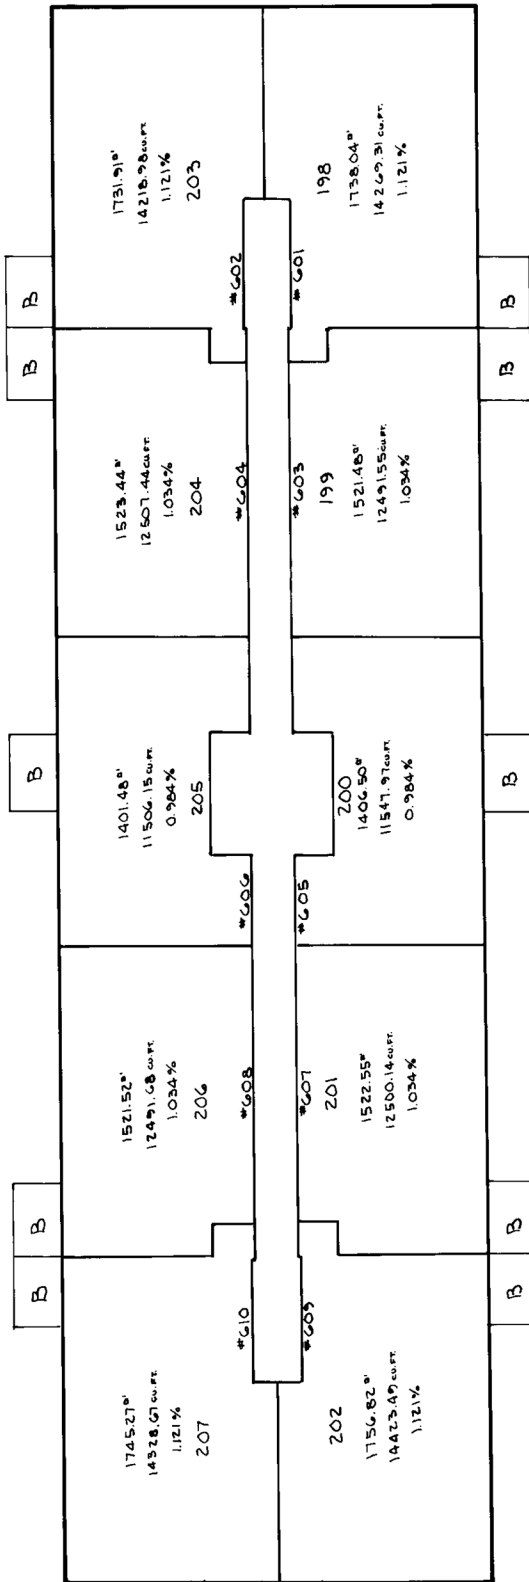

SHEETS IN SET 11
SHEET 5

B- BALCONY
% - PERCENT INT. FACT

TRACED BY *Nick McCarroll*

LETTERED BY *Nick McCarroll*

CHECKED BY _____

NOTICE

THIS IS A REAL PROPERTY PLAT AS PROVIDED FOR UNDER ARTICLE 76(d) OF THE CITY CHARTER IT IS COMPILED FROM TITLE AND OTHER SOURCES AND IS NOT AN AUTHENTIC SURVEY.

CITY OF BALTIMORE
DEPARTMENT OF PUBLIC WORKS

PROPERTY LOCATION DIVISION

WARD **27** SECTION **22**

BLOCK **4232**

SCALE: 1"=20' DATE: JULY, 1974