


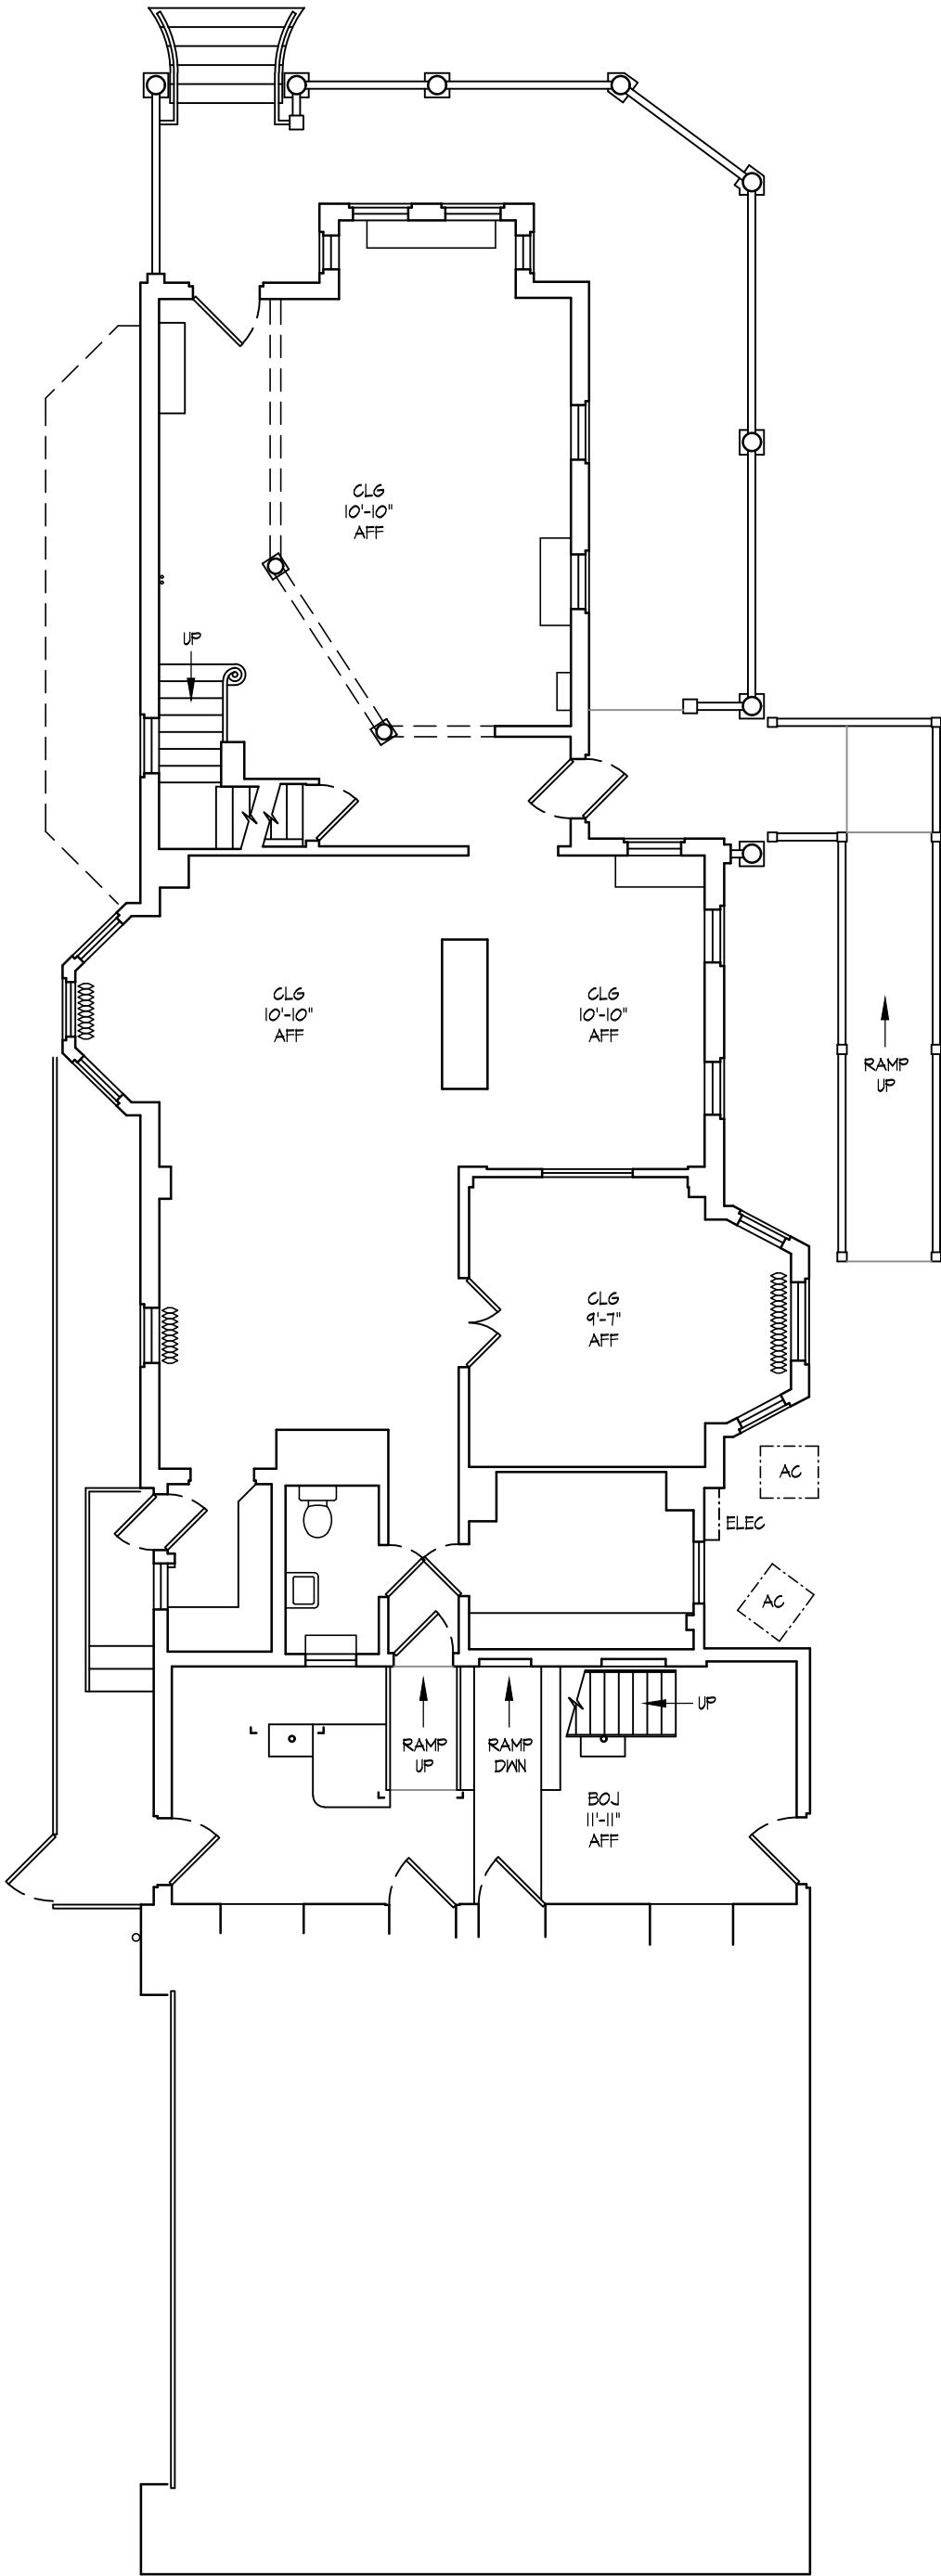

**3818
ROLAND**
Baltimore MD

DATE: **8.11.20**
DRAWING: **20022**
SCALE: **1/8" = 1'-0"**
SHT SIZE: **11x17**

EXISTING
1ST FLOOR
PLAN
EX1