

REVISIONS


Lots 17/21-37/40 & 41 to 49 Per B of A & App 9525/42 C. Sh. 2553

Lots 37 to 39/40 Per App. 295/297 C. Sh. 3017.

Dim. Lots 1 & 1A CORRECTED PER DEEDS C. Sh. 3230.

Lots 28 to 32 Per App. 1221 C. Sh. 7623

Lots 17 to 21/24 Per App. 95 C. Sh. 7626

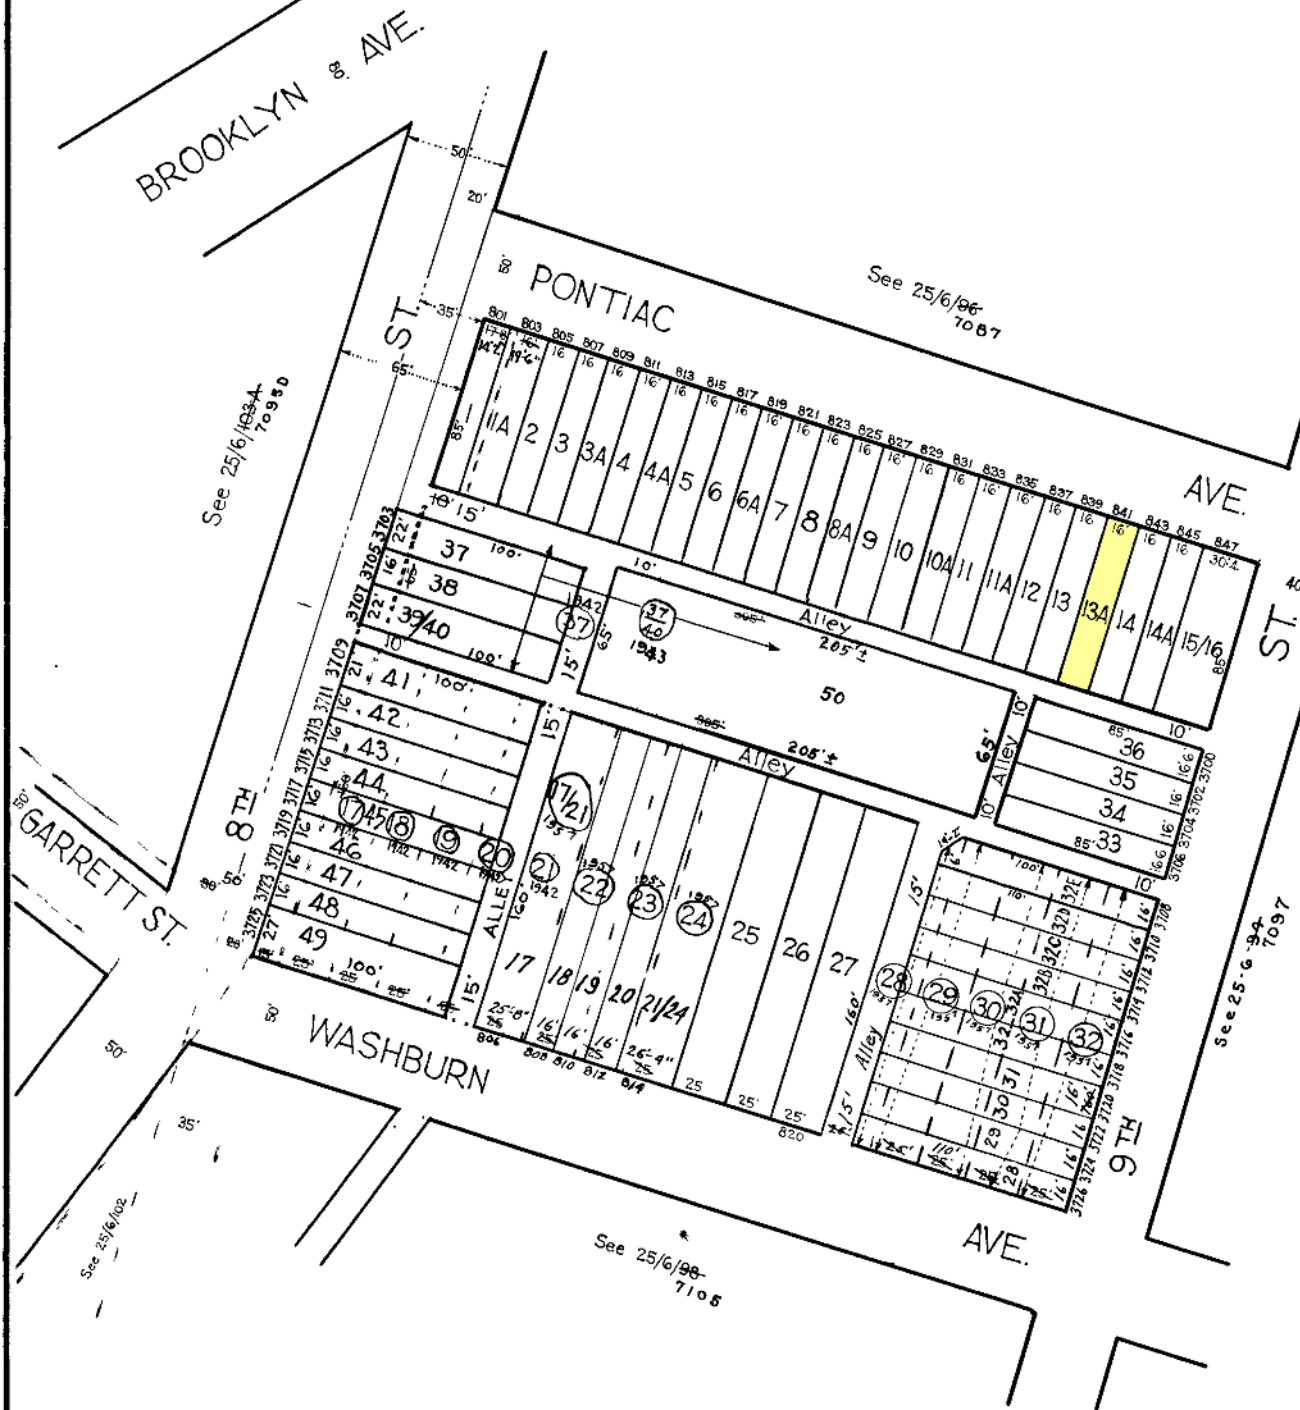

NOTICE

THIS IS A REAL PROPERTY PLAT AS PROVIDED FOR UNDER ARTICLE 76(d) OF THE CITY CHARTER IT IS COMPILED FROM TITLE AND OTHER SOURCES AND IS NOT AN AUTHENTIC SURVEY

NOTE: BLOCK 25-G-97 FOR 1941

TRACED BY *M. Stamp*

LETTERED BY J.J.R.

CHECKED BY

7096

CITY OF BALTIMORE
DEPARTMENT OF PUBLIC WORKS
BUREAU OF PLANS & SURVEYS
PROPERTY LOCATION DIVISION

WARD 25 SECTION 6
BLOCK 7096

SCALE 1" = 60 FT. DATE Jan 1931