

WALRAD

ST.

AVE.

AVE.

YALE

S. AUGUSTA


POTTER

REVISIONS  
Lots 23 & 23A, Dim. Corr. Per Deed, Csh. 2395A  
Lots 21 & 22 Per Deed C. Sh. 4074.  
Lot 22A HO NO PER. PLS. C. SH. 76-040A

20-4-2535/36

City Boundary Line of Baltimore City 1888 For 47 1938

25-1-19

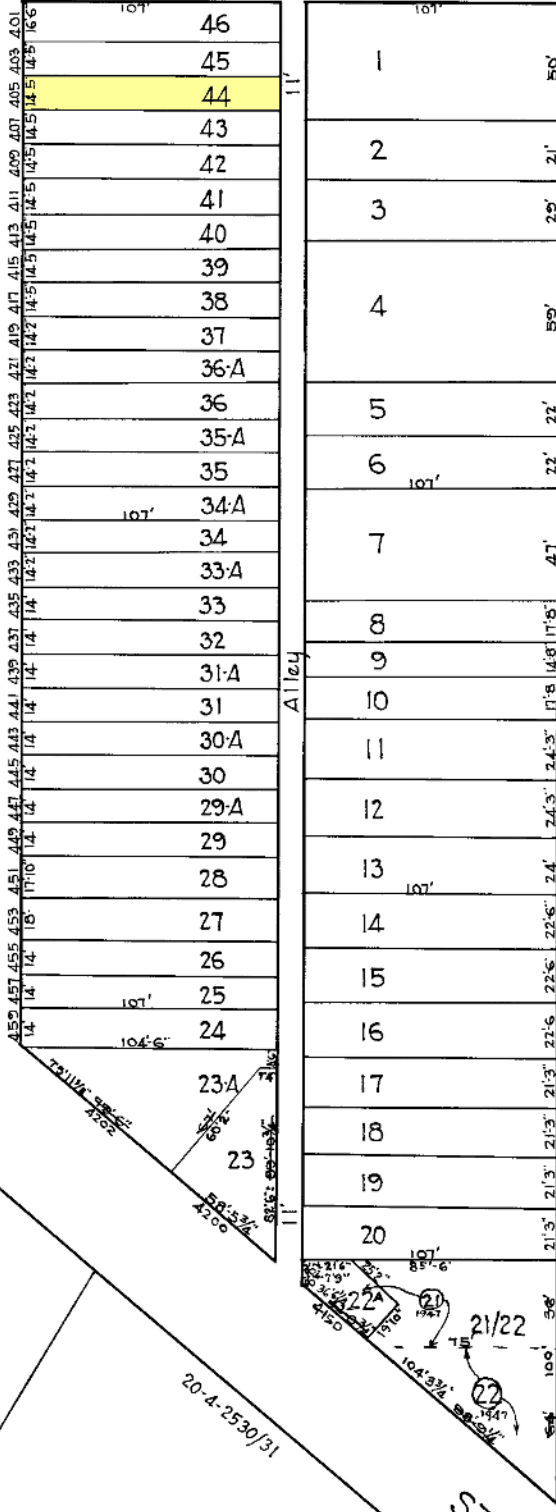

**NOTICE**

THIS IS A REAL PROPERTY PLAT AS PROVIDED FOR UNDER ARTICLE 761 OF THE CITY CHARTER. IT IS COMPILED FROM TITLE AND OTHER RECORDS OF THE CITY OF BALTIMORE SURVEY.

TRACED BY: C.C. Miller  
LETTERED BY: H.V. HOUSEL  
CHECKED BY:

CITY OF BALTIMORE  
DEPARTMENT OF PUBLIC WORKS  
BUREAU OF PLANS & SURVEYS  
PROPERTY LOCATION DIVISION

WARD 20 SECTION 4  
BLOCK 2533

SCALE: 1" = 50' 0" DATE: Feb. 1930