




PLAT OF
WEST HILLS
PROPERTY OF
PALLADI CONSTRUCTION CO.
FIRST ELECTION DISTRICT
BALTIMORE COUNTY - MD.

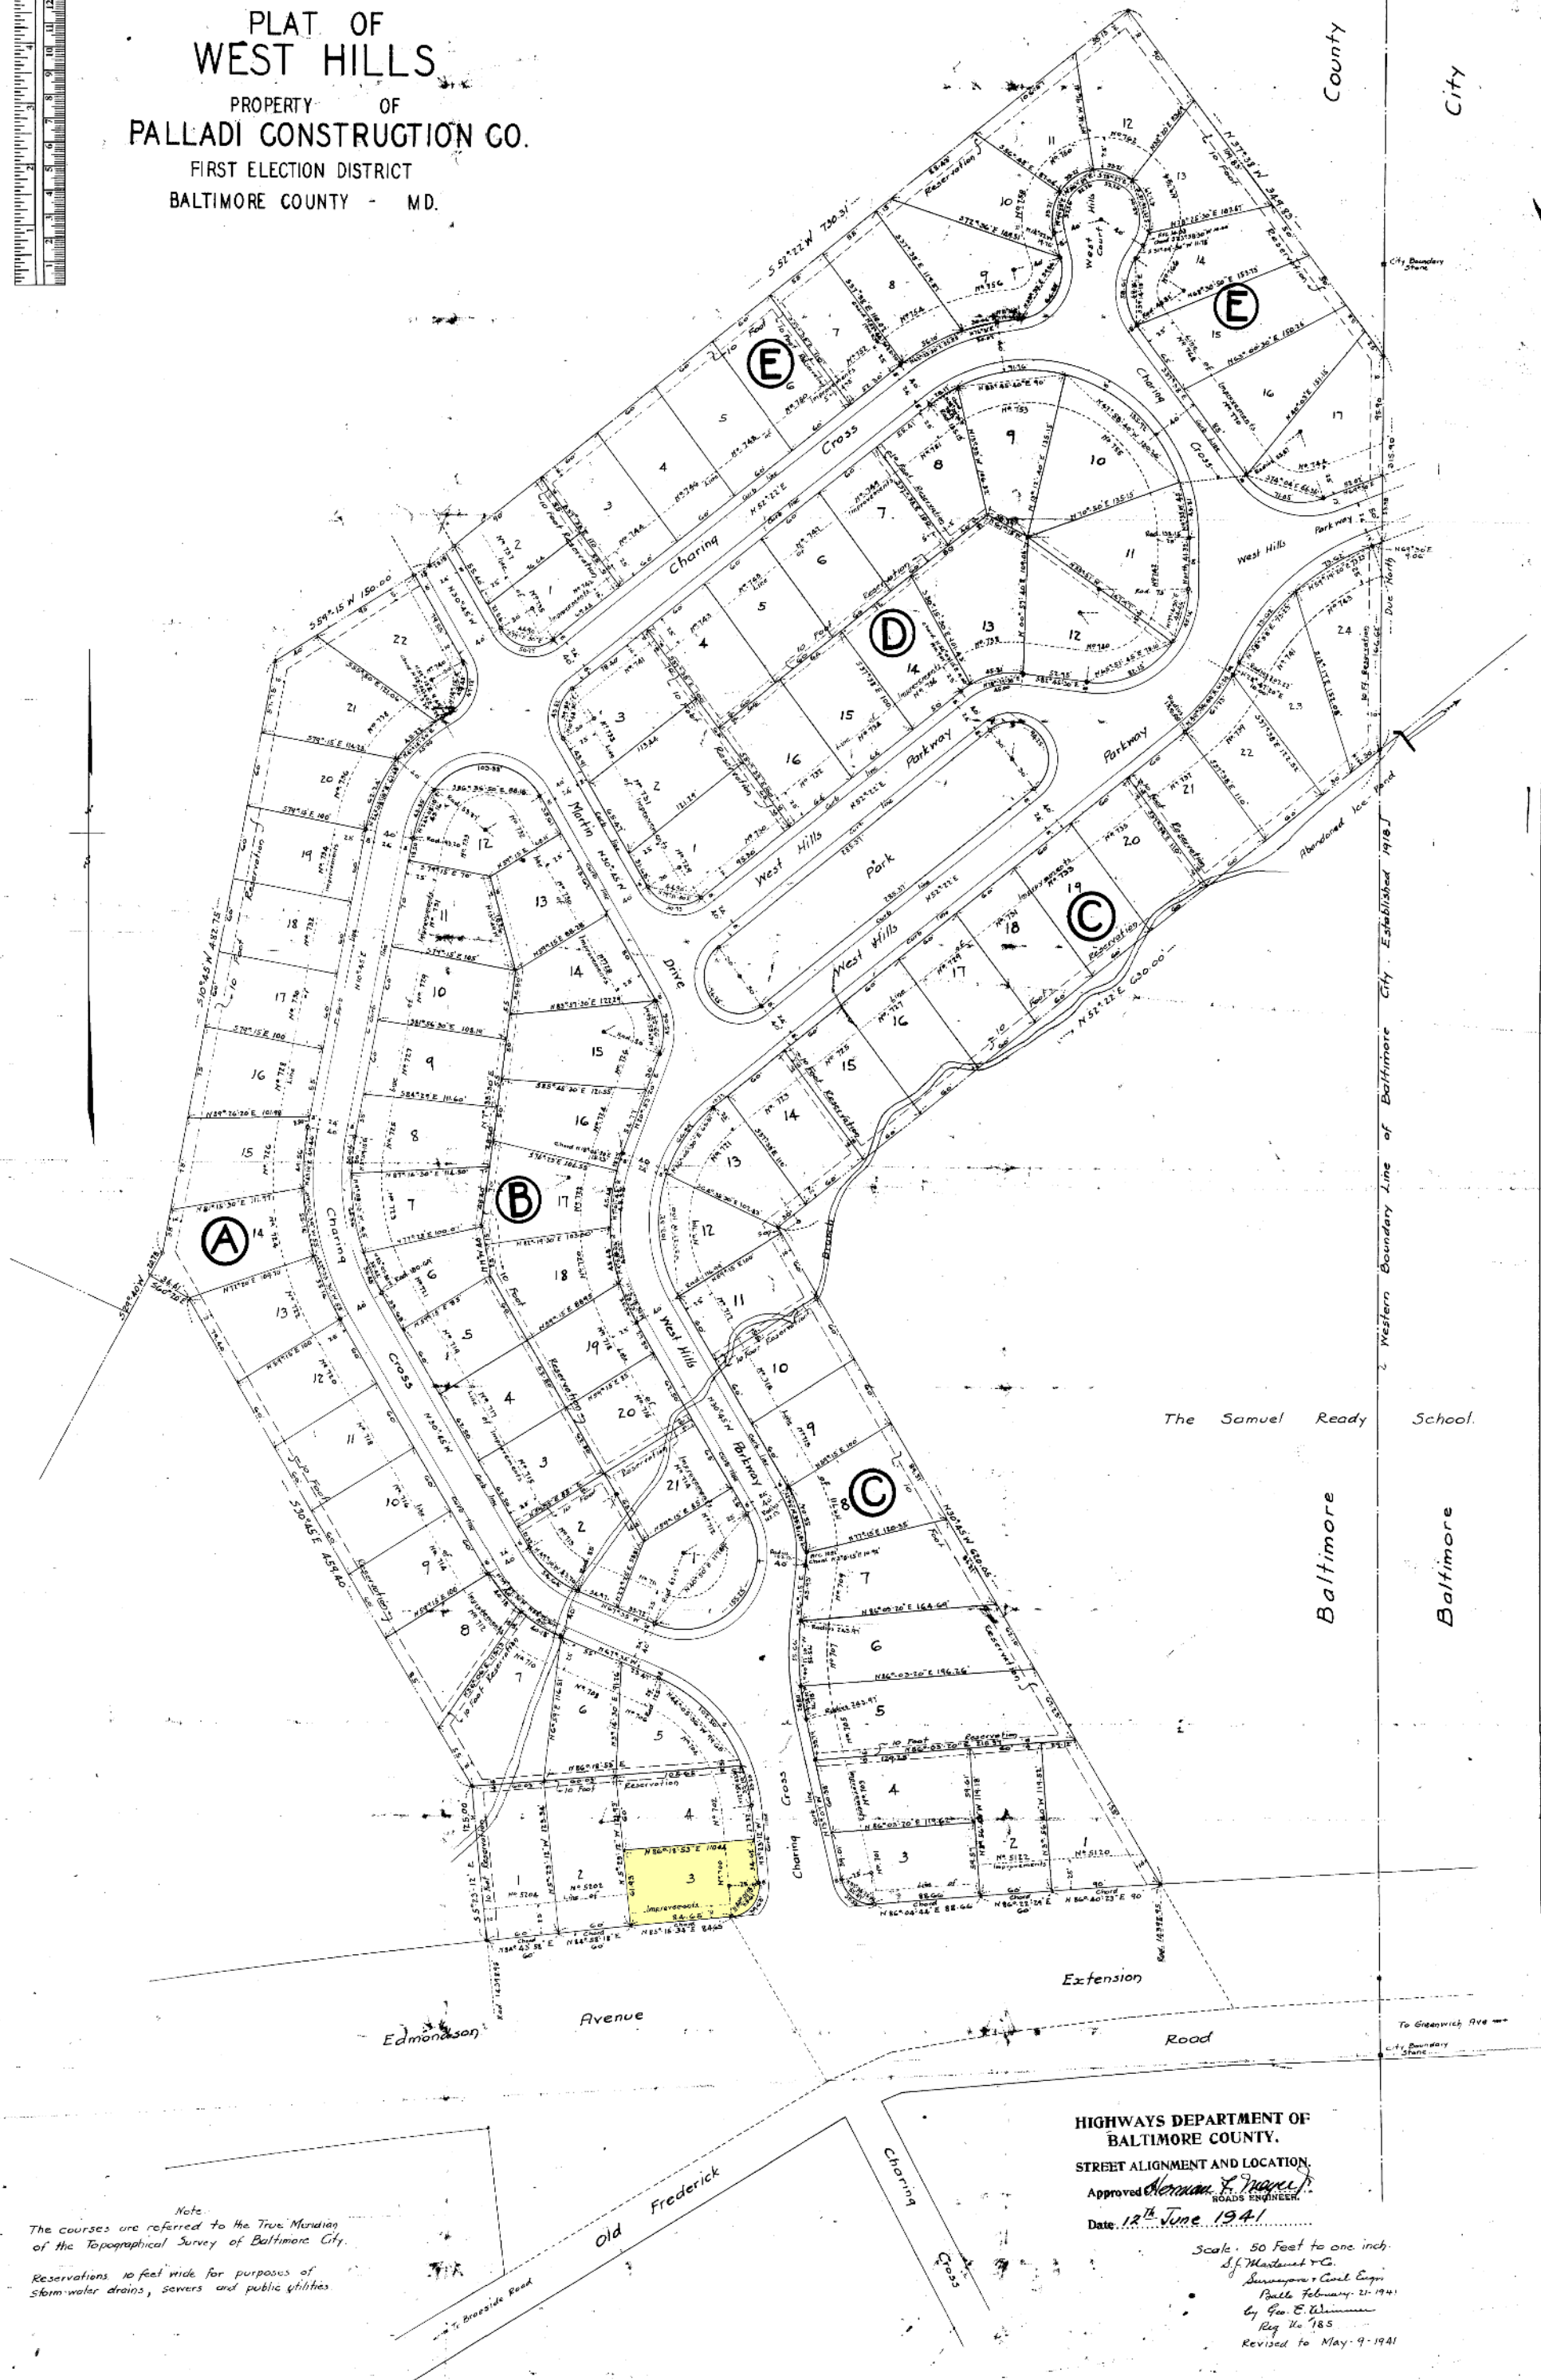

Note:
The courses are referred to the True Meridian
of the Topographical Survey of Baltimore City.
Reservations 10 feet wide for purposes of
storm-water drains, sewers and public utilities.

HIGHWAYS DEPARTMENT OF
BALTIMORE COUNTY.
STREET ALIGNMENT AND LOCATION.
Approved *Norman E. Francis*
ROADS ENGINEER.
Date *12th June 1941*

Scale: 50 Feet to one inch.
S. J. Maitland & Co.
Surveyors & Civil Engrs.
Baltimore, February 21, 1941.
By *Geo. E. Williams*
Reg. No. 185
Revised to May 9, 1941