


REVISIONS

Lot 14 House No Assigned Per P.S.C. Sh. 3235B.
 Lots 11, 12 & 13 Cons'd Per OWNERS LETTER & B.O.A. C. Sh. 3478.
 Lots 9 & 10 Per Deed # B.S. C. Sh. 4747
 Lot 9 House No Assigned PLD C. Sh. 5457A
 Lot 15 Div. Per Deeds C. Sh. 6126
 Lot 17 & 18 House No Assigned Per PLD & Field C. Sh. 6418A
 Lot 9A House No. Per App. 81, C. Sh. 6567A.
 Lot 9A Div. Per Deed C. Sh. 7604
 Lot 19 Per P.L.S. 3 C. Sh. 81-230-232.
 LOTS 1 THRU 8 SITE CHANGED PER PLS C. SH. 99-090

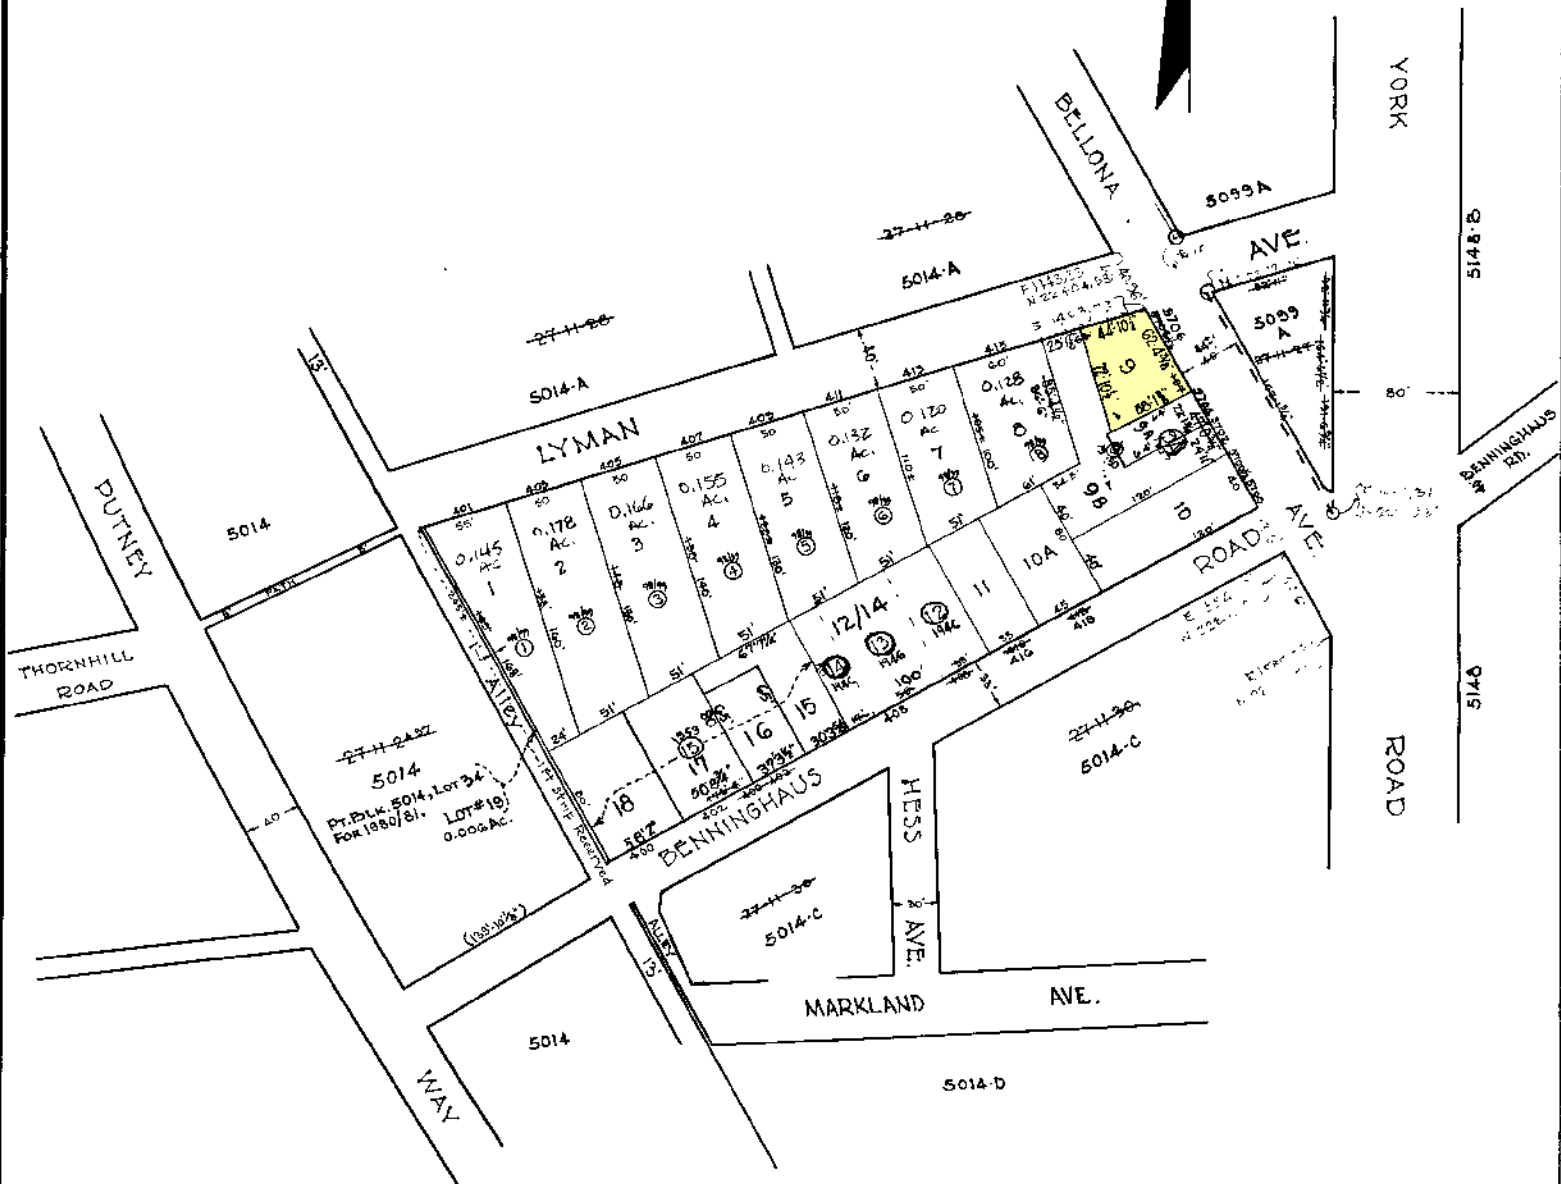

NOTICE

THIS IS A REAL PROPERTY PLAT AS PROVIDED FOR UNDER ARTICLE 76(d) OF THE CITY CHARTER IT IS COMPILED FROM TITLE AND OTHER RECORDS AND IS NOT AN AUTHENTIC SURVEY

NOTE - BLOCK 27-11-29 FOR 1941.

5014

CITY OF BALTIMORE

DEPARTMENT OF PUBLIC WORKS
 BUREAU OF PLANS & SURVEYS
 PROPERTY LOCATION DIVISION

WARD 27 SECTION 11
 BLOCK 5014-B

SCALE 1" = 50'-0" DATE Feb 1932

TRACED BY C. BAIN

LETTERED BY W.M.L.

CHECKED BY