


COORDINATES.					
NORTH			WEST		
kin	WEST	NORTH	No.	WEST	NORTH

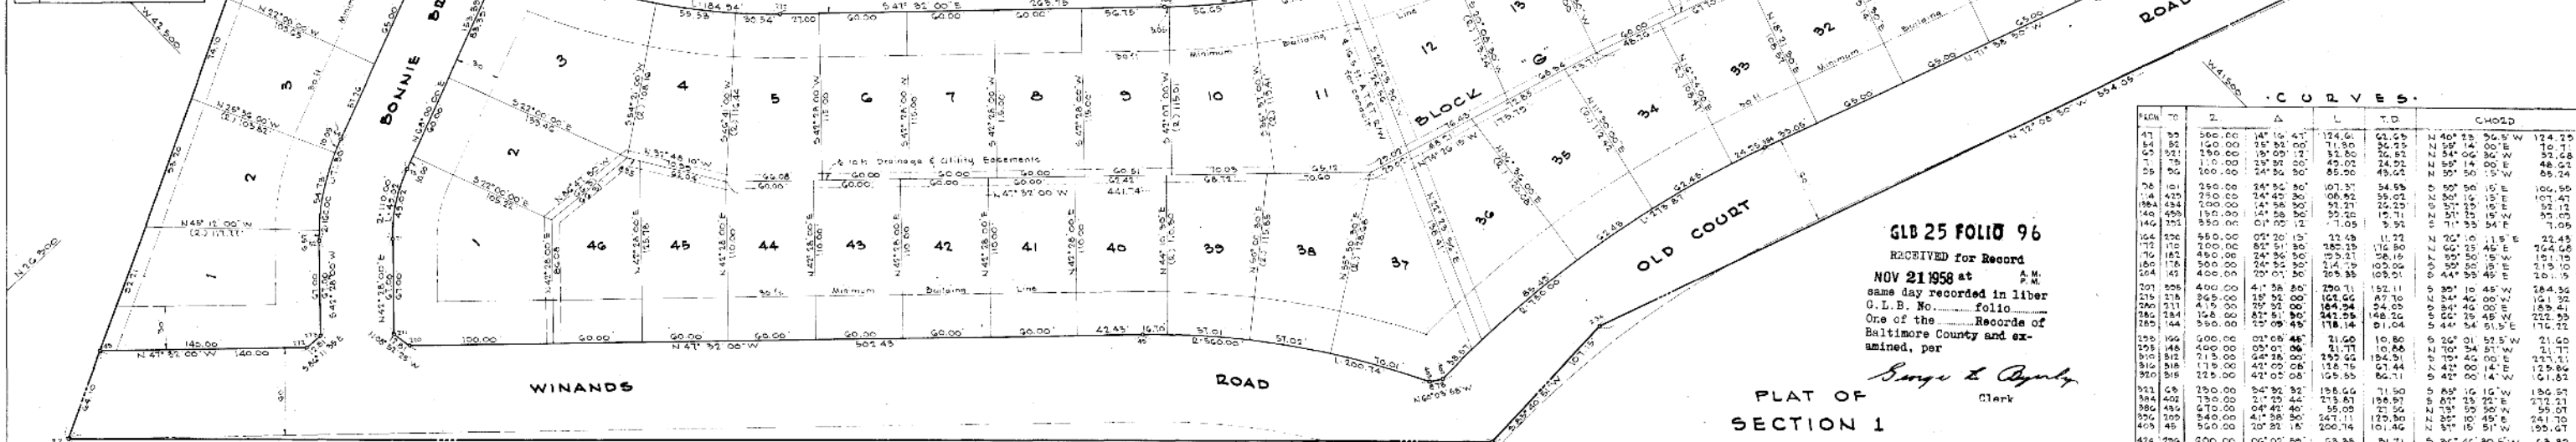

CURVES.			
FROM	TO	Δ	CHORD

The streets and/or roads shown herein and mentioned therein are for the purpose of description only, and the same are not intended to be dedicated to public use; the fee simple title to the same is expressly reserved in the grantors of the deed to which this plat is attached, their heirs and assigns.

Coordinates and bearings shown on this plat are referred to the system of coordinates as established in The Baltimore County Metropolitan District and are based on the following traverse stations:

X-1306 W 40 320.70 N 24 755.25
X-1305 W 30 362.11 N 25 185.05

APPROVED BALTIMORE COUNTY PLANNING BOARD:

Nov. 21, 1958 *John H. Die*
Date Director

APPROVED:

11/21/58 *William H. F. Watten*
Date Deputy State's (County Health Officer)

APPROVED:

11/21/58 *Ed. J. Jopp*
Date County Roads Engineer

OWNERS CERTIFICATE:

The requirements of Section 11.10, Article 17 of The Annotated Code of Maryland (Plat 1547 Supplement) as far as they relate to the preparation of this plat have been complied with.

Court Const. Co. Inc.
Arthur E. Klein
Owner Date 11/20/58

SURVEYORS CERTIFICATE:

I, NORMAN FRANCIS HERRMANN, a Registered Land Surveyor of the State of Maryland, do hereby certify that the land shown herein has been laid out, and the plat thereof prepared in accordance with the provisions of the law relating to the subdivision of land known as House Bill No. 450 Chapter 1016 of The Acts of 1946 and subsequent Acts amendatory thereof.

Norman Francis Herrmann
Registered Land Surveyor "1826" Date 10-28-58

RECEIVED for Record
NOV 21 1958 at A.M.
same day recorded in Liber
One of the Records of
Baltimore County and ex-
amined, per
Serge E. Agnew
Clerk

PLAT OF
SECTION 1
BELLE FARM ESTATES
ELECTION DIST. '2 BALTIMORE CO., MD.
SCALE: 1"=50' OCT. 28, 1958
DEVELOPER:
COURT CONSTRUCTION CO.
OLD COURT & STEVENSON RDS.
PIKESVILLE 8, MD.

MATZ, CHILDS & ASSOCIATES
5704 BELLONA AVE.
BALTIMORE 12, MD.

MSA 55U 1336-1989