


REVISIONS

LOT 3 CHANGED TO 1/3 PER P.L.D. CH. SH. 7835
 LOTS 1/3 & 446 TO 507 SECT. CHANGED PER P.L.D. C.S.M. 8046

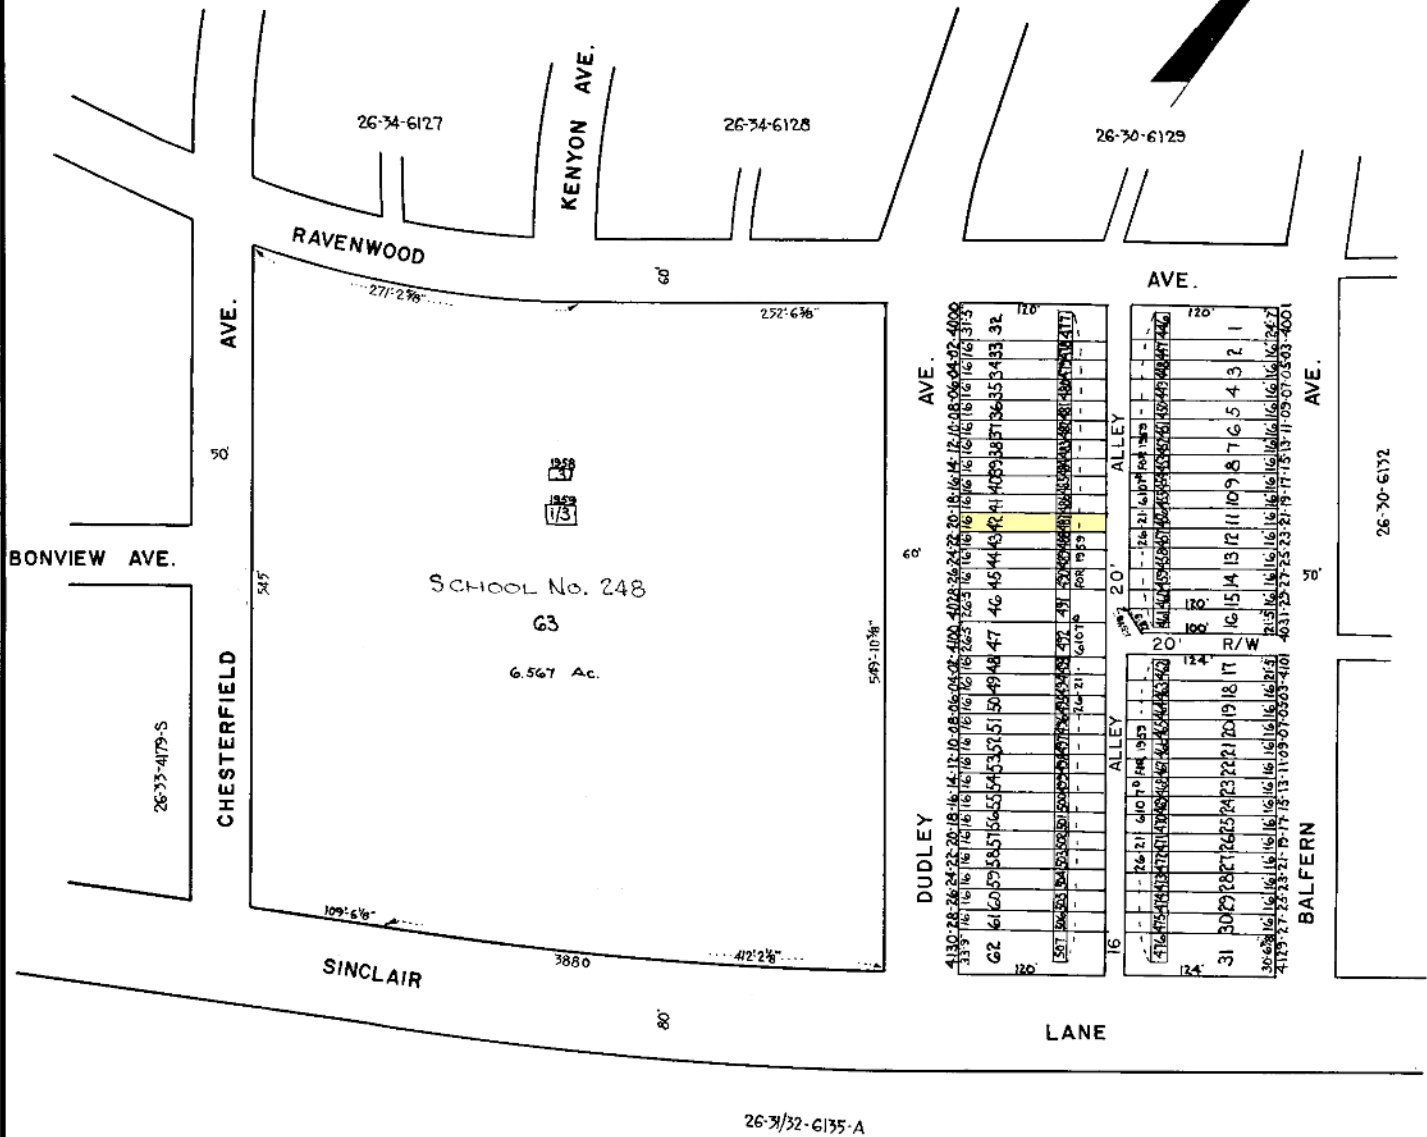

NOTICE

THIS IS A REAL PROPERTY PLAT AS PROVIDED
 FOR UNDER ARTICLE 76(d) OF THE CITY CHARTER.
 IT IS COMPILED FROM TITLE AND OTHER
 SOURCES AND IS NOT AN AUTHENTIC SURVEY

NOTE-BLOCK 26-21-6107-D FOR 1959 LOT 1/3 ETC.

TRACED BY Kenneth Joy
 LETTERED BY "
 CHECKED BY

CITY OF BALTIMORE
 DEPARTMENT OF PUBLIC WORKS
 BUREAU OF SURVEYS

PROPERTY LOCATION DIVISION

WARD **26** SECTION **30**

BLOCK **6131**

SCALE 1" = 100' DATE Dec. 1958