


CURVE DATA					
N ^o	RAD.	Δ	ARC	TAN	CH.
1.	15.0'	75°50'00"	19.85'	11.68'	18.44'
2.	130.8'	75°50'00"	172.06'	101.26'	159.77'
3.	70.0'	75°50'00"	92.45'	54.53'	86.02'
4.	15.0'	116°35'16"	30.52'	24.20'	25.52'
5.	15.0'	65°24'44"	16.60'	9.27'	15.77'
6.	92.03'	5°33'06"	68.95'	45.07'	83.92'
7.	1008.37'	7°17'24"	128.30'	64.34'	128.22'
8.	1008.37'	8°30'52"	167.45'	83.92'	167.26'
9.	178.21'	35°00'00"	108.06'	56.19'	107.18'

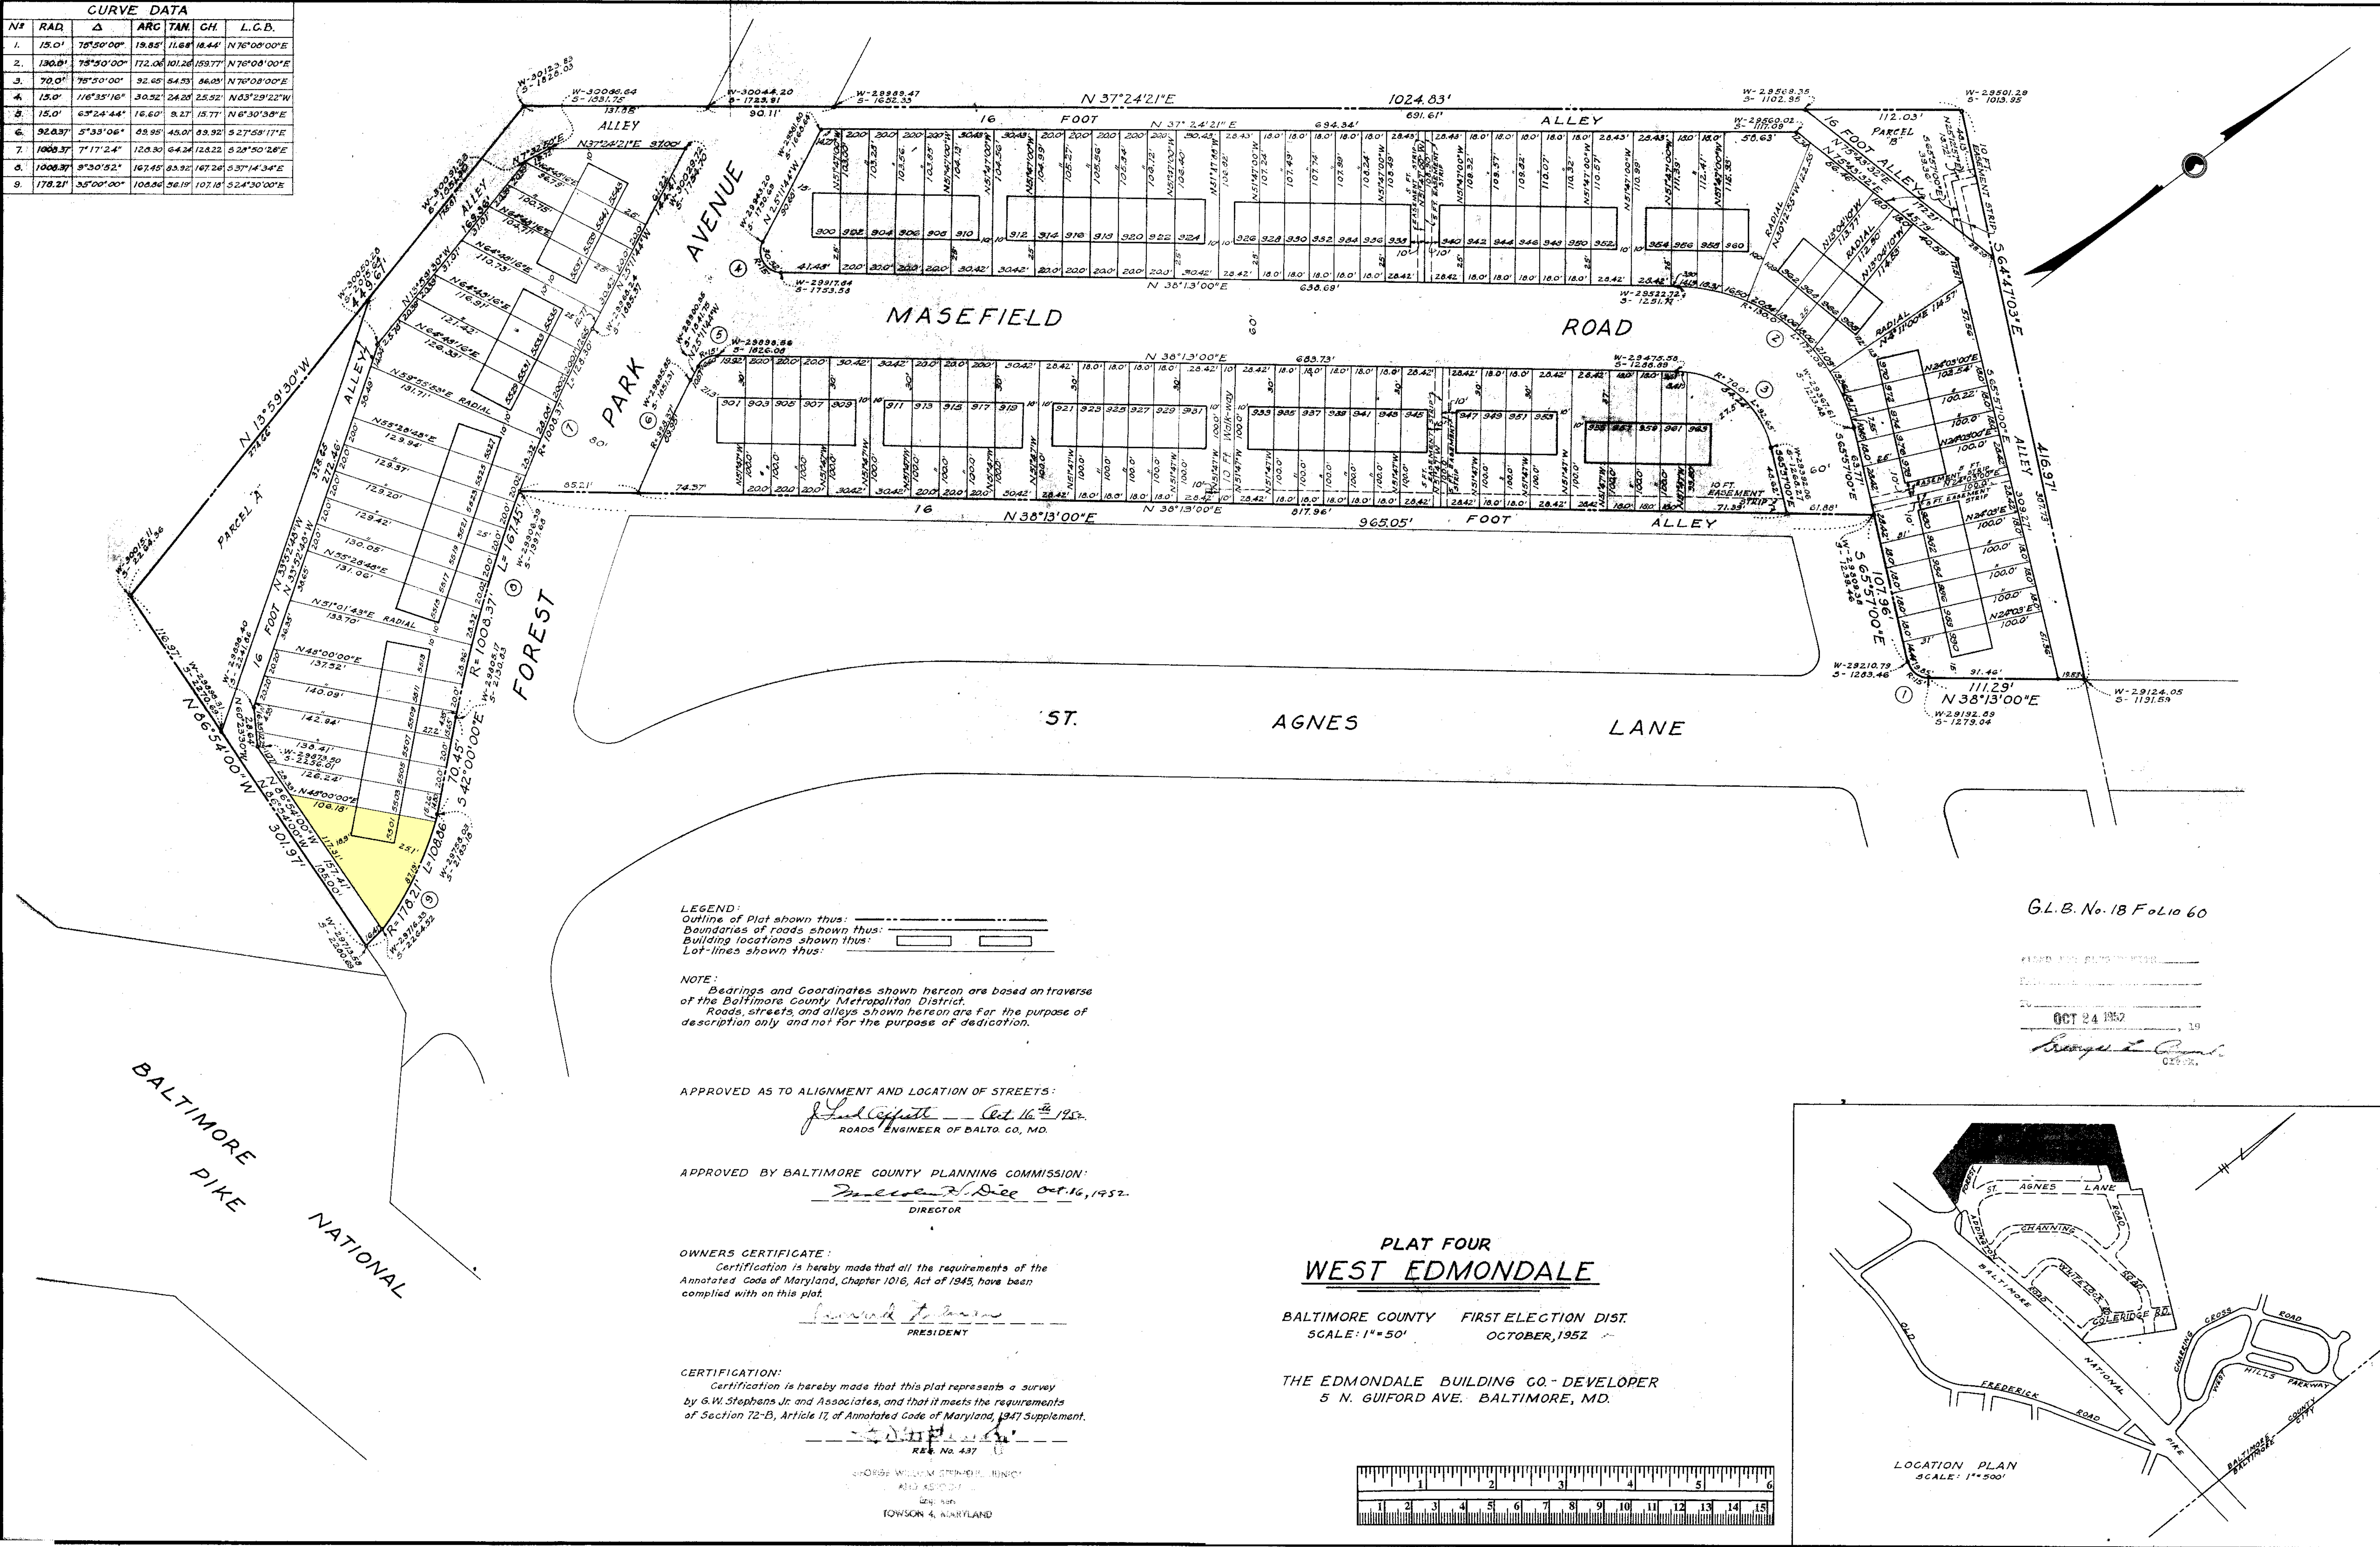

LEGEND:
Outline of Plat shown thus: _____
Boundaries of roads shown thus: _____
Building locations shown thus: _____
Lot-lines shown thus: _____

NOTE:
Bearings and Coordinates shown hereon are based on traverse of the Baltimore County Metropolitan District.
Roads, streets and alleys shown hereon are for the purpose of description only and not for the purpose of dedication.

APPROVED AS TO ALIGNMENT AND LOCATION OF STREETS:
J. Paul Cafferty — Oct. 16th 1952.
ROADS ENGINEER OF BALTO. CO. MD.

APPROVED BY BALTIMORE COUNTY PLANNING COMMISSION:
Melvin R. Deo Oct. 16, 1952.
DIRECTOR

OWNERS CERTIFICATE:
Certification is hereby made that all the requirements of the Annotated Code of Maryland, Chapter 1016, Act of 1945, have been complied with on this plat.
George W. Stephens, Jr.
PRESIDENT


CERTIFICATION:
Certification is hereby made that this plat represents a survey by G.W. Stephens Jr. and Associates, and that it meets the requirements of Section 72-B, Article 17, of Annotated Code of Maryland, 1947 Supplement.

RECORDED
No. 437
GEORGE WILLIAM STEPHENS, JR.
AND ASSOCIATES
Surveyors
TOWSON 4, MARYLAND

PLAT FOUR
WEST EDMONDALE

BALTIMORE COUNTY FIRST ELECTION DIST.
SCALE: 1"=50' OCTOBER, 1952

THE EDMONDALE BUILDING CO. - DEVELOPER
5 N. GUIFORD AVE. BALTIMORE, MD.

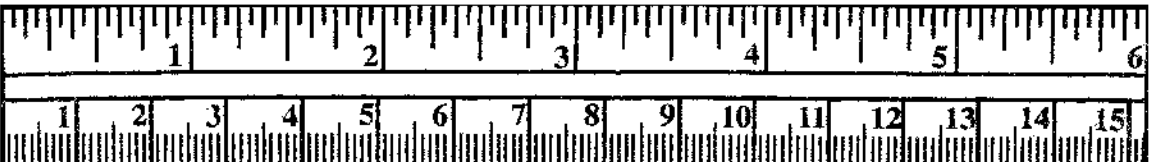

G.L.B. No. 18 Folio 60

FILED FOR RECORDATION
OCT 24 1952
George L. Jones
Clerk

