
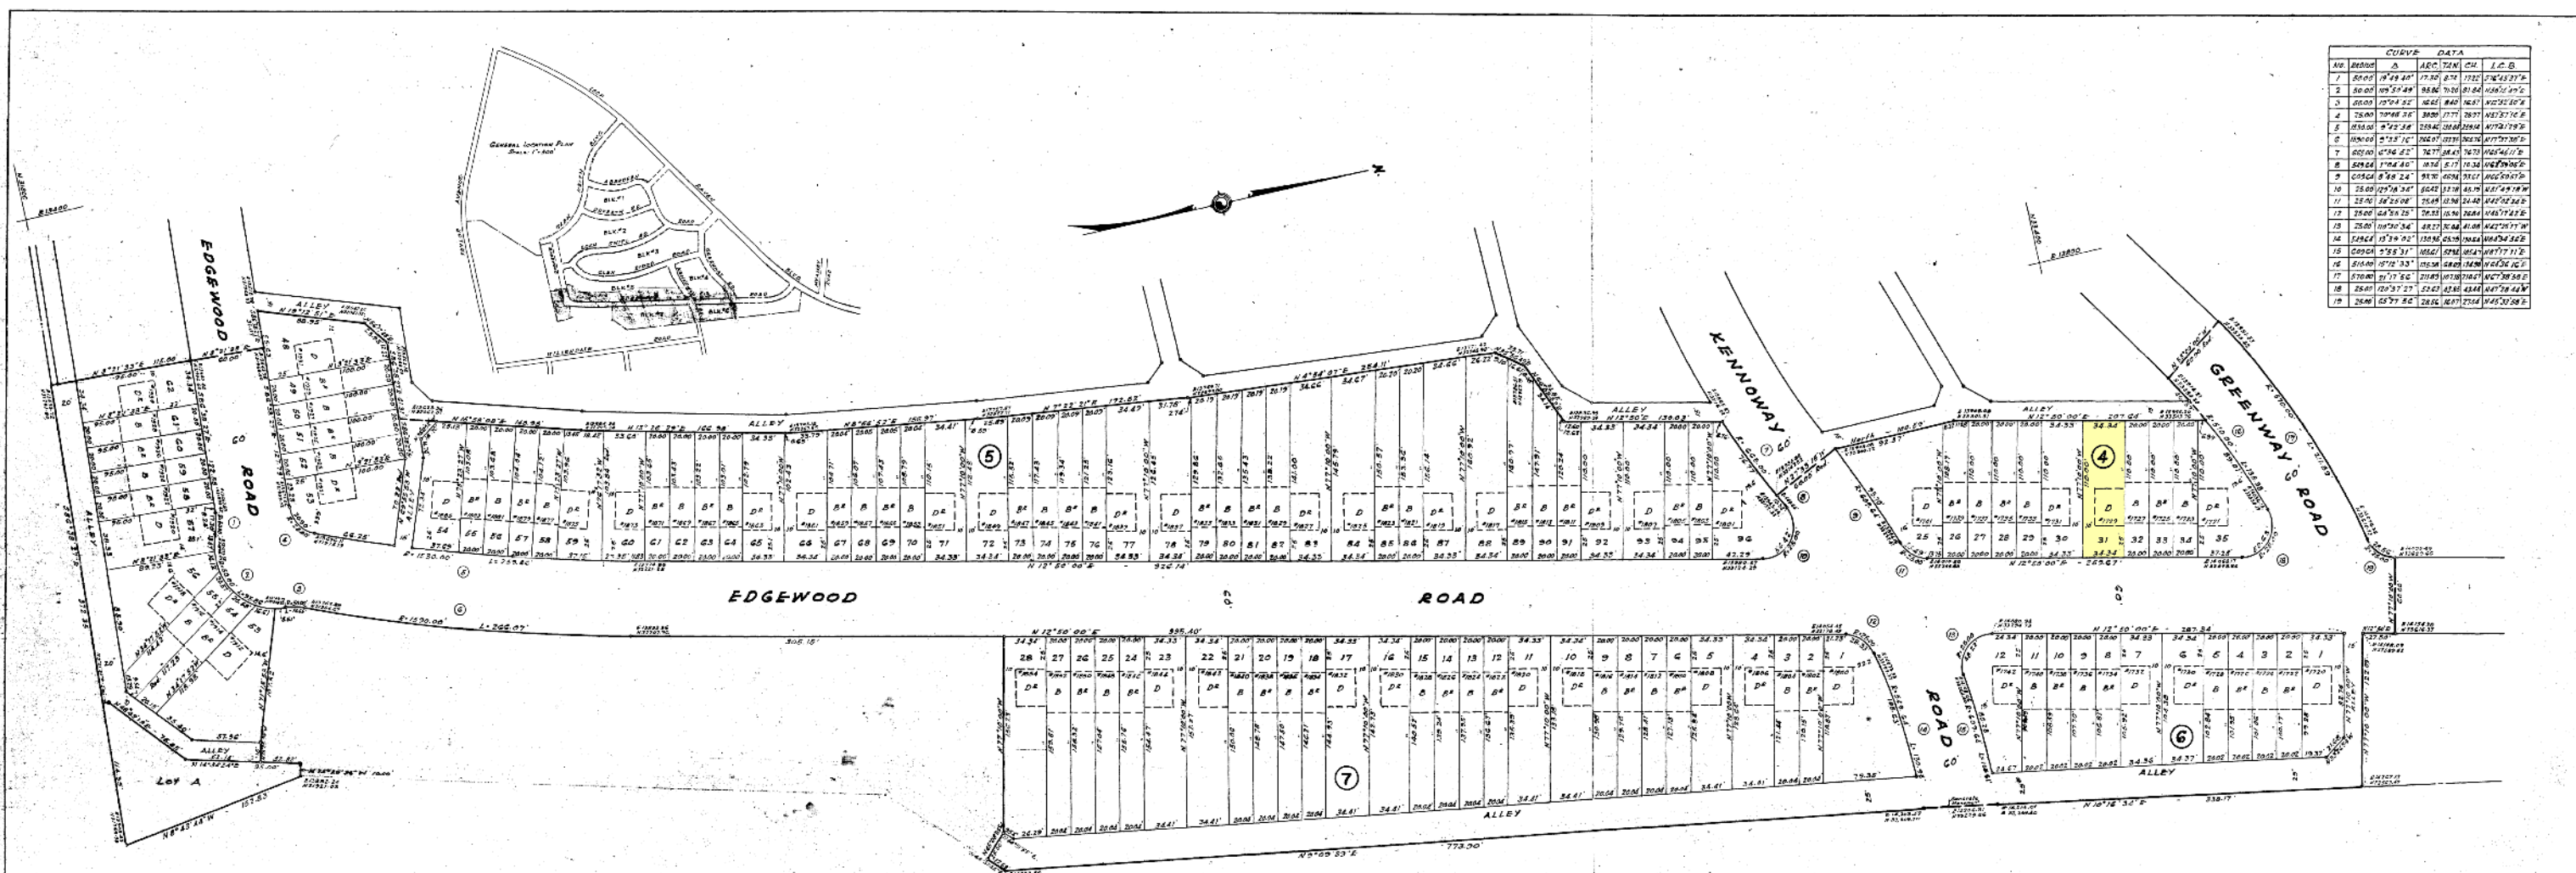


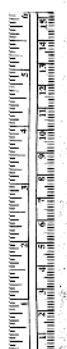

CURVE DATA				

6 W. STEPHENS, JR.
REGISTERED ENGINEER & LAND SURVEYOR
STATE OF MARYLAND
George W. Stephens, Jr.
GEORGE WILLIAM STEPHENS, JUNIOR
AND ASSOCIATES
Engineers
TOWSON 4, MARYLAND

LEGEND:-
Settlers are related to owners of Baltimore County Metropolitan District.
Lot Numbers shown: 50
Block Numbers shown: 10
House Numbers shown: 100
Coordinates are related to reference of Baltimore County Metropolitan District based on Federal grid No. 1729 S 45 6730.

OWNERS CERTIFICATE:-
Certification is hereby made that all the requirements of the Annotated Code of Maryland Chapter 1016, Act of 1945 have been complied with on this plat.
James D. Stewart
Baltimore House Inc.
APPROVED AS TO ALIGNMENT AND LOCATION OF STREETS:-
J. G. Goff
Road Engineer of State of Md.

LOCH RAVEN VILLAGE
LOCH RAVEN BOULEVARD ~ BALTIMORE COUNTY, MD.
**SUBDIVISION PLAT OF PARTS OF BLOCKS
NOS 4-5-6 AND 7**
SCALE: 1"=40'
MAY, 1948