



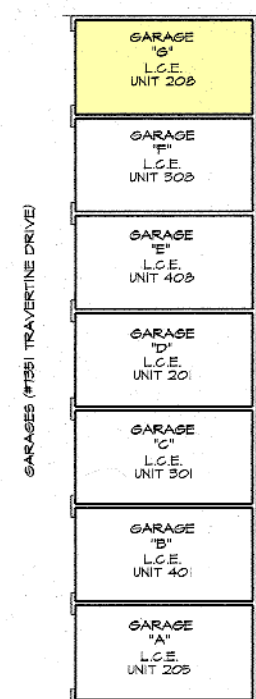

NOTE: SEE "GARAGE AND PARKING SPACE DETAIL" SHEET 1 OF 6
FOR GARAGE AND PARKING SPACE L.C.E. METES AND BOUNDS.
SEE SHEET 1 OF 6 1" = 100' SCALE PLAN FOR GARAGE PARKING
SPACE L.C.E. DESIGNATION AND LOCATION.

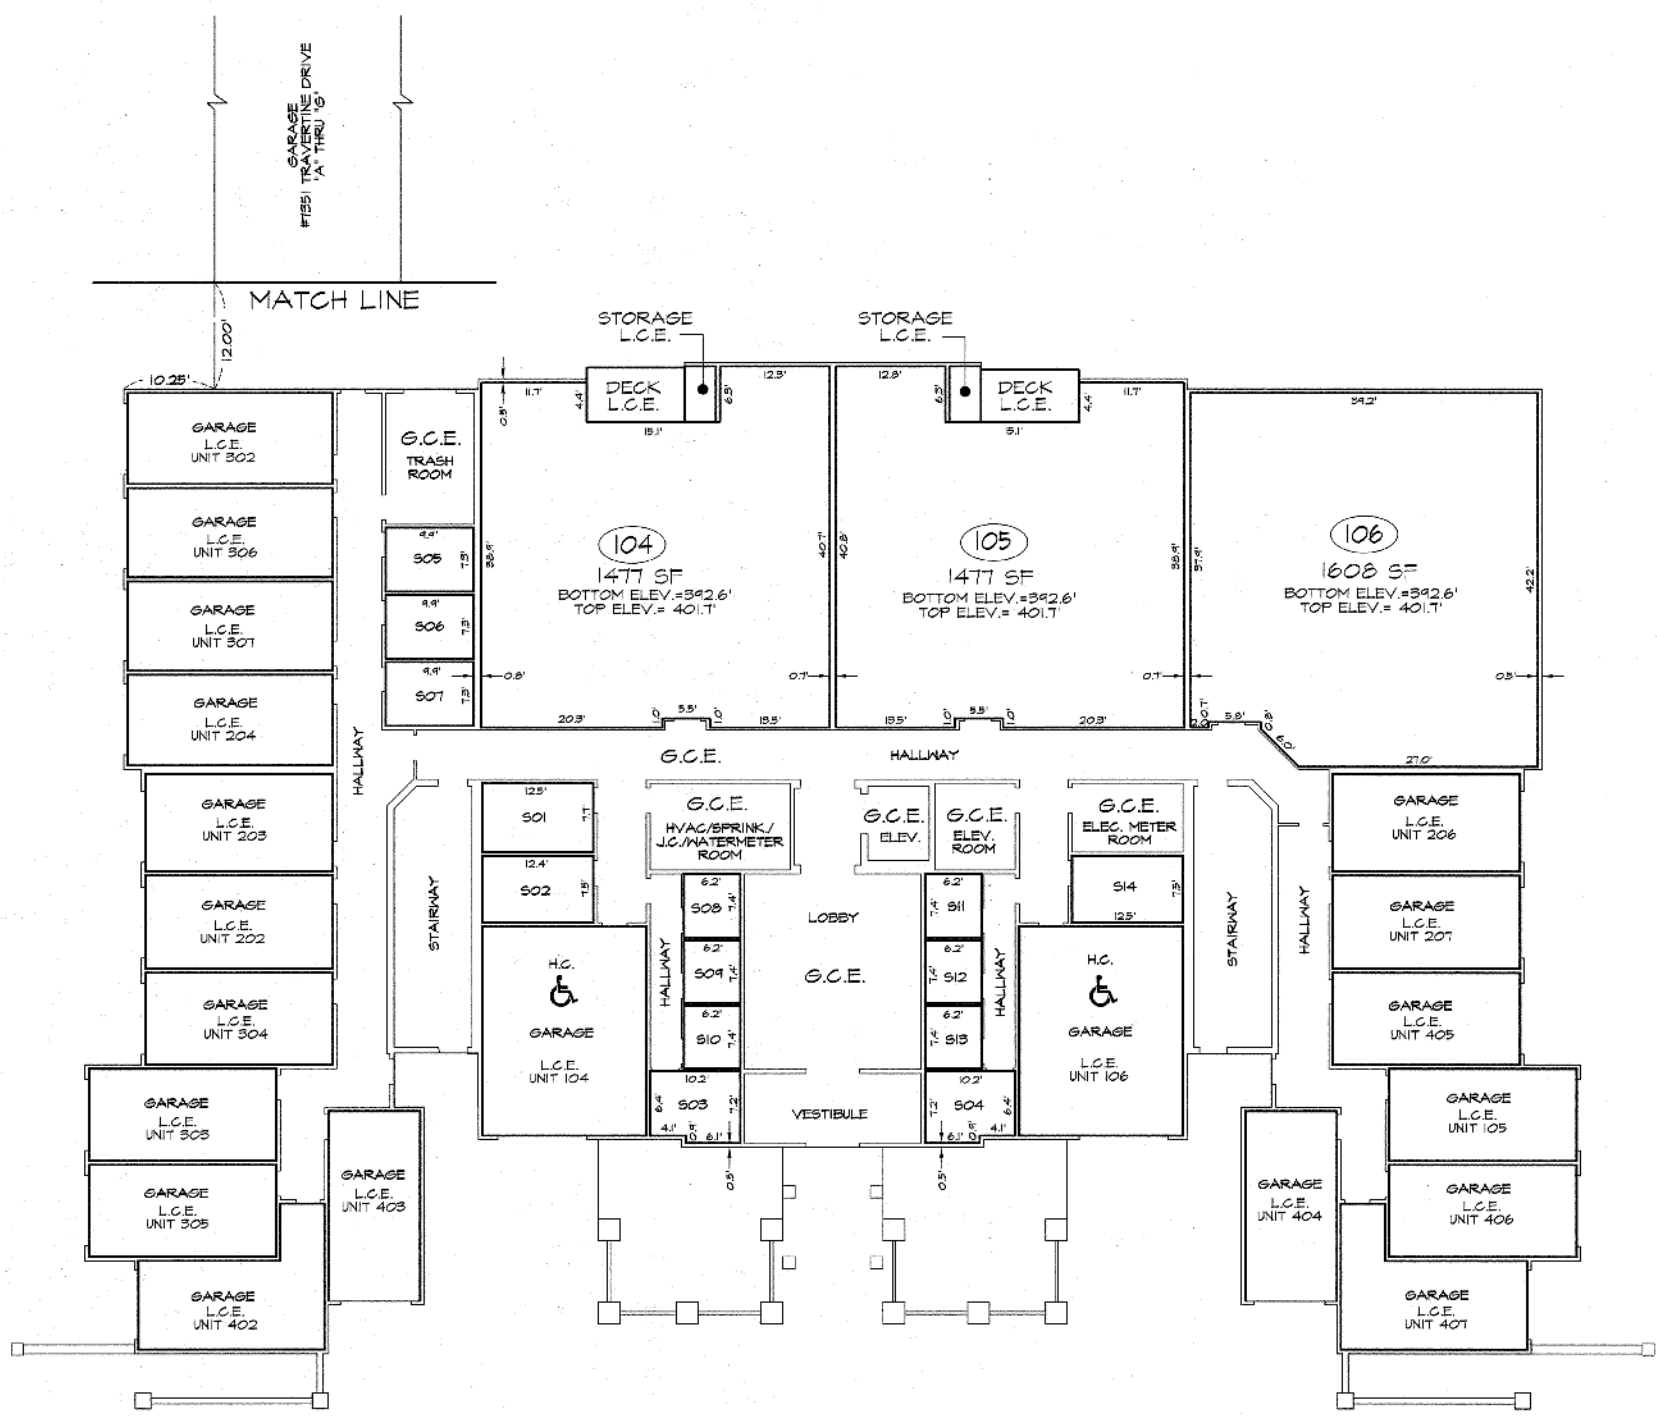

MATCH LINE



81
Date JUN 18 2008
Test: *Reginald Smith*
Clerk

SM
31-371

LEGEND

- SOI FEE SIMPLE STORAGE UNIT
- STORAGE UNIT / UNIT BOUNDARY
- G.C.E. GENERAL COMMON ELEMENT
- L.C.E. LIMITED COMMON ELEMENT
- SF SQUARE FEET
- HC HANDICAP ACCESSIBLE GARAGE

FEE SIMPLE STORAGE UNIT TABLE			
NO.	AREA (SF)	BOTTOM ELEVATION	TOP ELEVATION
SO1	46	392.6	401.7
SO2	45	392.6	401.7
SO3	71	392.6	401.7
SO4	71	392.6	401.7
SO5	72	392.6	401.7
SO6	72	392.6	401.7
SO7	72	392.6	401.7
SO8	46	392.6	401.7
SO9	46	392.6	401.7
SO10	46	392.6	401.7
SO11	46	392.6	401.7
SO12	46	392.6	401.7
SO13	46	392.6	401.7
SO14	44	392.6	401.7

ENGINEERS
PLANNERS
SCIENTISTS
CONSTRUCTION MANAGERS

10 NORTH PARK DRIVE
HUNT VALLEY, MD 21030
PHONE (410) 316-7800
FAX (410) 316-7817
WWW.KCI.COM

REVISIONS			
NO.	DATE	DESCRIPTION	BY

DATE 4-26-08
SCALE 1" = 10'
DESIGNED BY RLC
DRAWN BY MJM

PLAT OF CONDOMINIUM SUBDIVISION
FIRST FLOOR CONDOMINIUM UNITS
PHASE 3
7101, 7201, 7301 TRAVERTINE
CONDOMINIUM ASSOCIATION, INC.
PORTION OF PLAT SM, 77 - 120
THIRD ELECTION DISTRICT BALTIMORE COUNTY, MARYLAND

DRAWING NO.
SHEET 2 OF 6
KCI JOB NUMBER 01053418H

BALTIMORE COUNTY CIRCUIT COURT (Condominium Plats, BA) Condominium Book SM 31, pp. 370-375, MSA 51265-1776, Date available 2008/06/13, Printed 07/25/2008.

PLOTTED: 0906 AM on Tuesday, May 27, 2008
FILE: H:\2008\01053418H\Condominium\Plat\SM 31, pp. 370-375.dwg
PLOT: E:\31-371\SM 31, pp. 370-375.dwg