


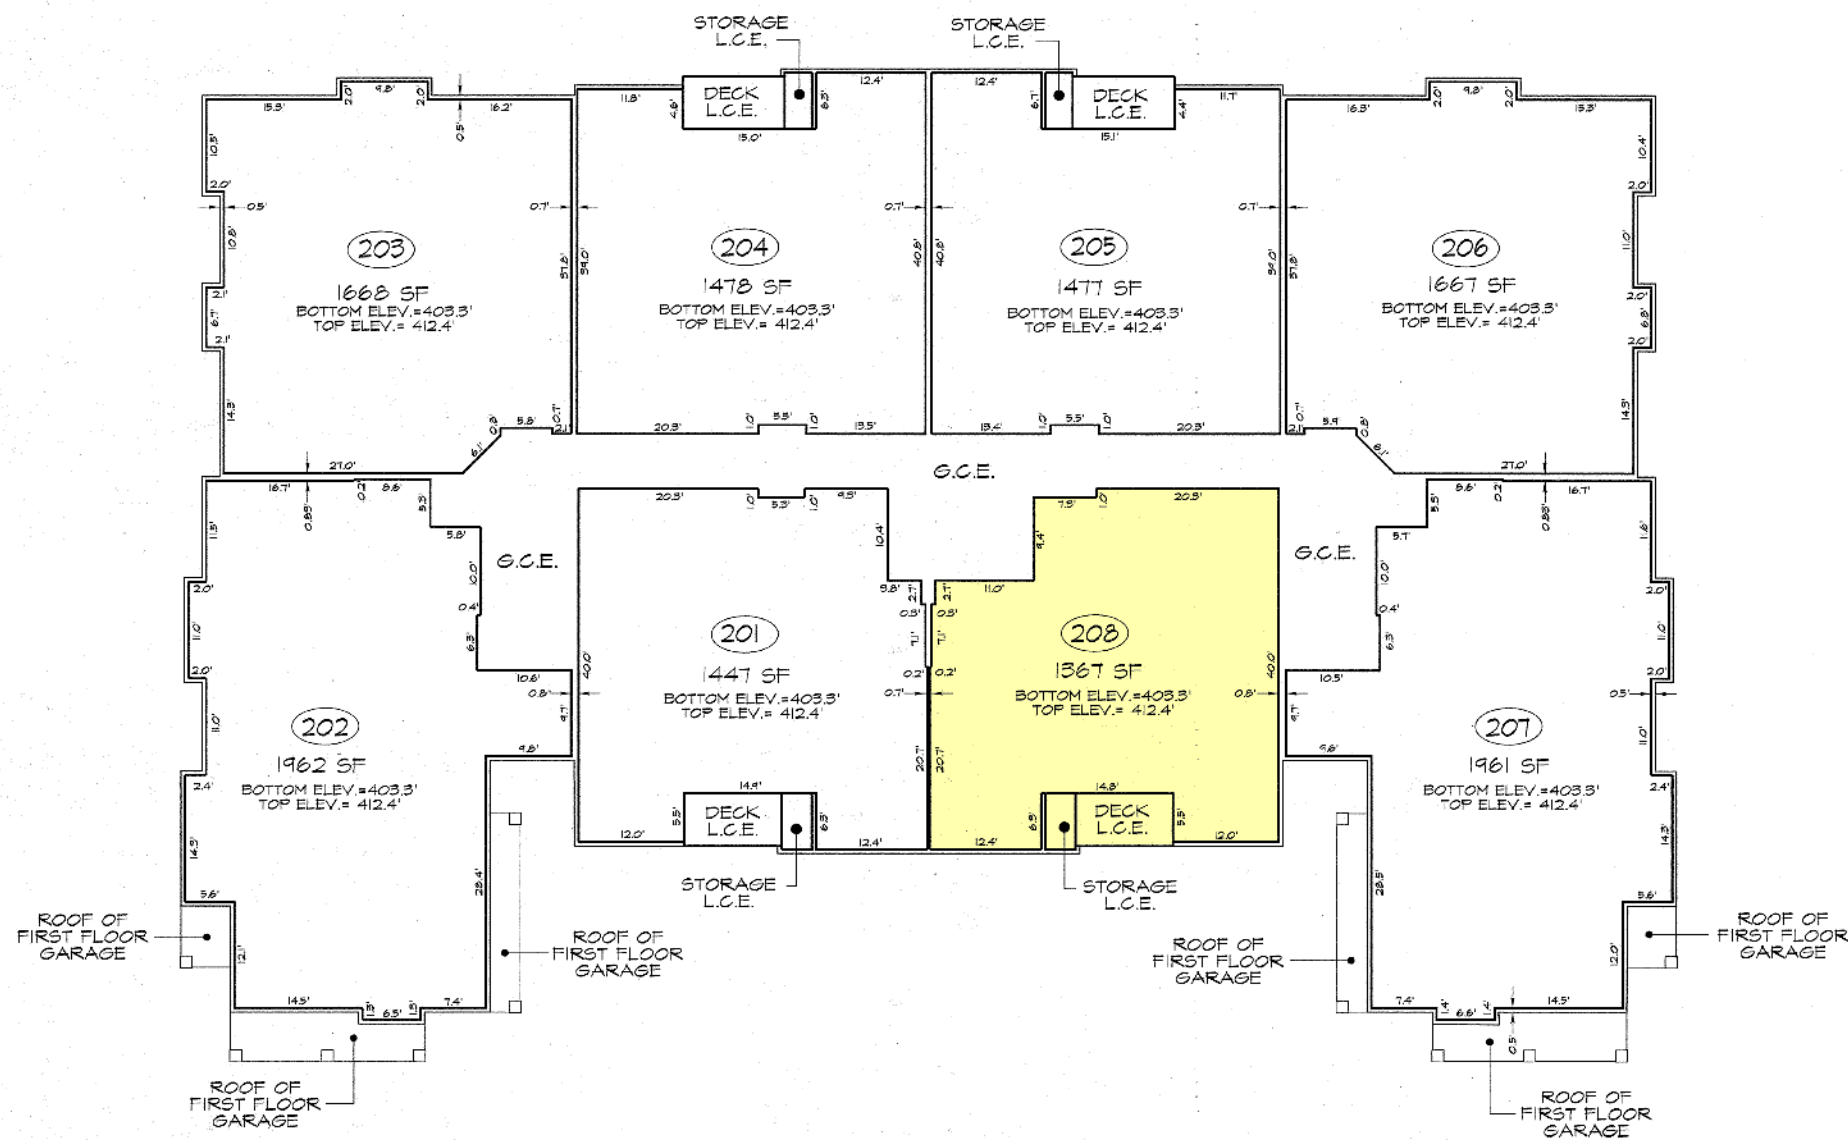

81 Filed for record 372
Date JUN 18 2008
Test: *Signature*
Clerk

SM
31-372

LEGEND
UNIT BOUNDARY
G.C.E. GENERAL COMMON ELEMENT
L.C.E. LIMITED COMMON ELEMENT
SF SQUARE FEET

 ENGINEERS PLANNERS SCIENTISTS CONSTRUCTION MANAGERS 10 NORTH PARK DRIVE HUNTS VALLEY, MD 21030 PHONE (410) 316-7800 FAX (410) 316-7817 WWW.KCI.COM	REVISIONS		DATE
	NO.	DATE	DESCRIPTION
			BY
			DATE
			4-26-08
			SCALE
			1" = 10'
			DESIGNED BY
			RLC
			DRAWN BY
			MJN
PLAT OF CONDOMINIUM SUBDIVISION SECOND FLOOR CONDOMINIUM UNITS PHASE 3 7101, 7201, 7301 TRAVERTINE CONDOMINIUM ASSOCIATION, INC. PORTION OF PLAT SM, TT - 120 THIRD ELECTION DISTRICT BALTIMORE COUNTY, MARYLAND			
DRAWING NO.			
SHEET 3 OF 6 KCI JOB NUMBER 01053418H			