


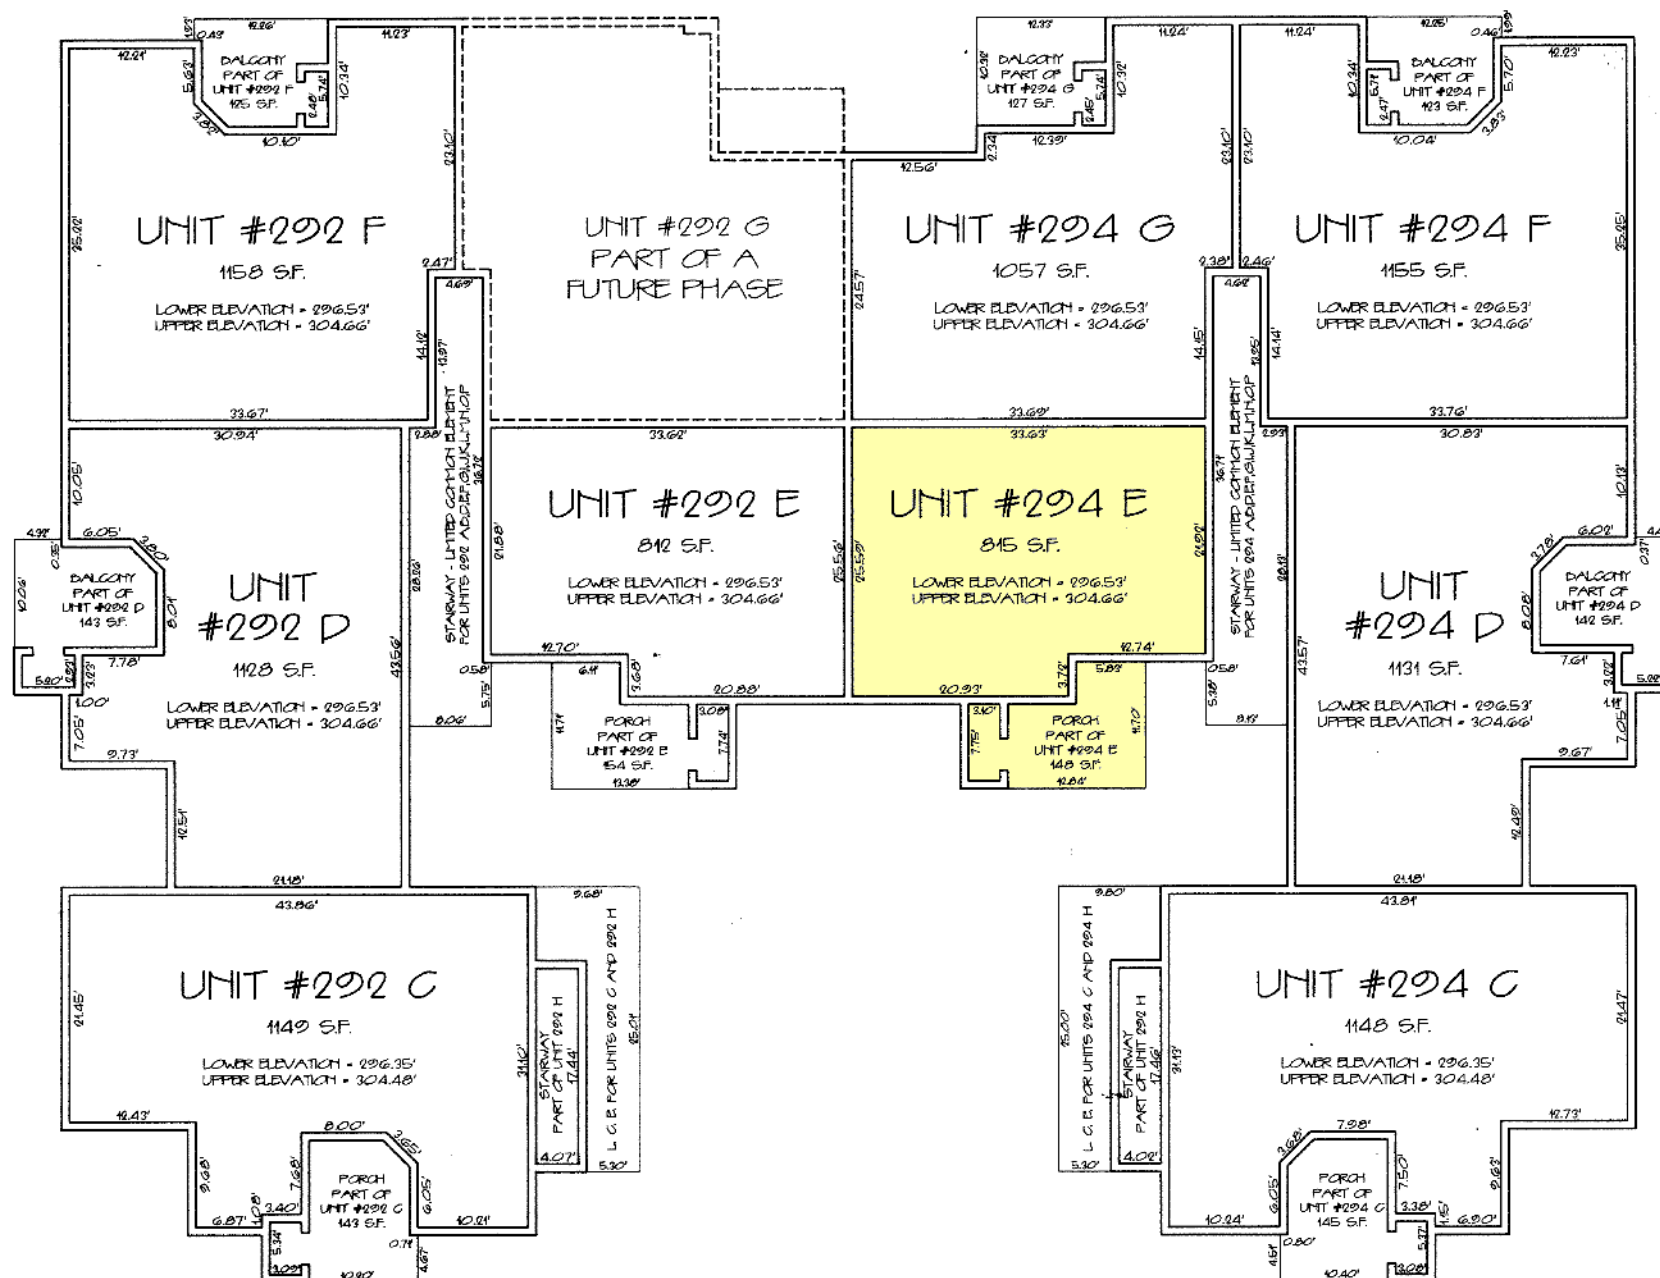

ENTRY LEVEL

SCALE 1" = 10'


NOTE: THE TOTAL UNIT AREA IS THE SUM OF THE PORCH OR BALCONY AREA AND THE LIVING SPACE AREA FOR THOSE UNITS WITH PORCHES OR BALCONIES SHOWN.

SHEET NO. 3 OF 5

RECORDING STAMP

READ FOR RECORD
AT 3:51 O'CLOCK P.M. SAME
DAY RECORDED IN LIDER CGH
NO. 6 PAID 8.00 ONE OF
THE PLAT RECORDS OF HARFORD
COUNTY, MARYLAND
AND EXAMINED PER
CHARLES G. HOBBS, CLERK

SURVEYOR'S SEAL

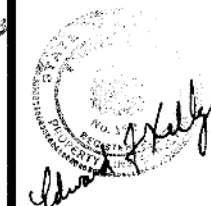

MORRIS & RITCHIE ASSOCIATES, INC.
ENGINEERS, PLANNERS, SURVEYORS, AND LANDSCAPE ARCHITECTS

139 N. MAIN STREET, SUITE 200
DEL. AIR, MARYLAND 21014
(410) 879-4690 (410) 879-7560
FAX (410) 879-4860

PHASE 1
ENGLISH COUNTRY MANOR II
CONDOMINIUM

TOWN OF DEL. AIR
THIRD ELECTION DISTRICT - HARFORD COUNTY, MARYLAND
OWNER
HARFORD LAND DEVELOPMENT LIMITED PARTNERSHIP
600 SQUIRE LANE, DEL. AIR, MD. 21014

SCALE 1"=10' DATE 9/28/93 DRAWN BY ASH REVIEW BY EK JOB NO. 9458

M&A SSU 1246-579-3