


REVISIONS

LOT 29 & 30A CON'D PER O.O.C.S.H. 95

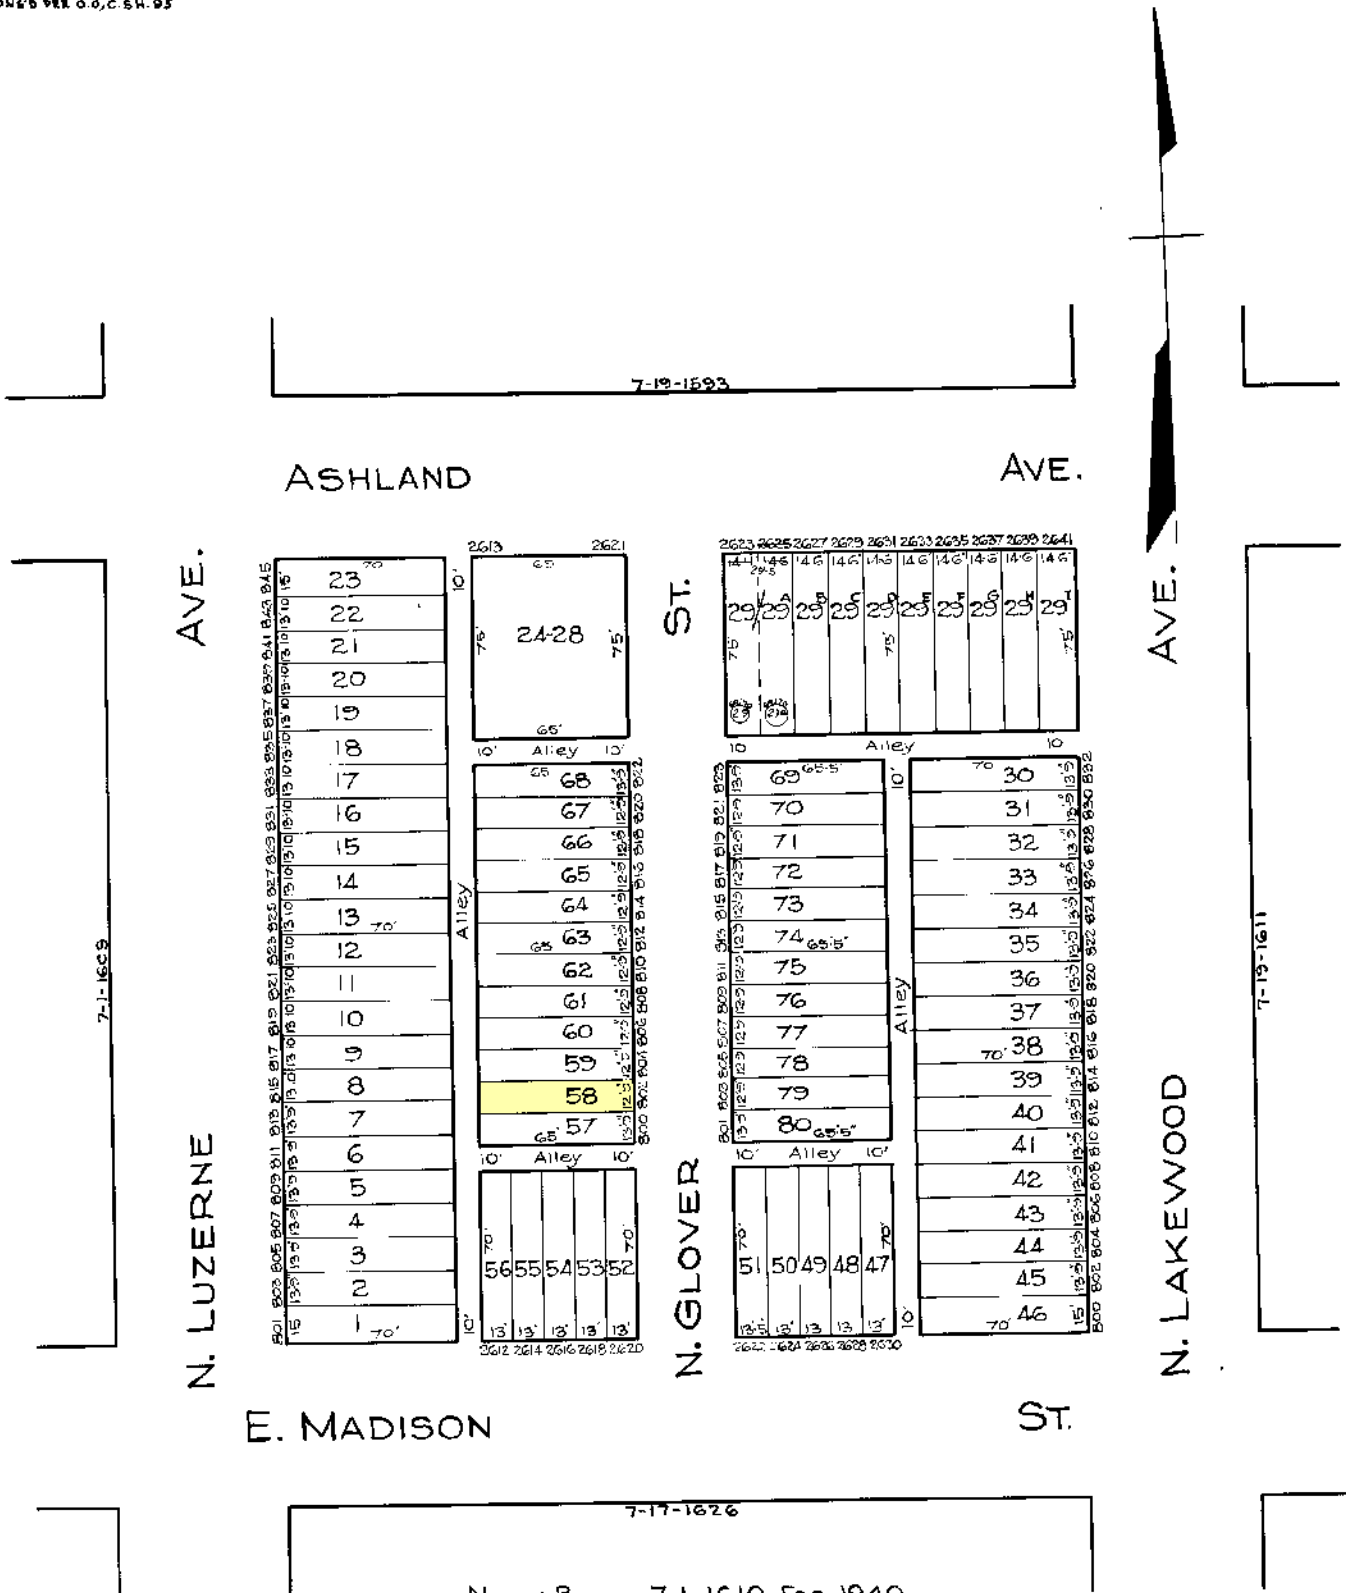

NOTE: BLOCK 7-1-1610 FOR 1940.

NOTICE

THIS IS A REAL PROPERTY PLAT AS PROVIDED FOR UNDER ARTICLE 764 OF THE CITY CHARTER. IT IS COMPILED FROM TITLE AND OTHER SOURCES AND IS NOT AN AUTHENTIC SURVEY.

CITY OF BALTIMORE
DEPARTMENT OF PUBLIC WORKS
BUREAU OF PLANS & SURVEYS
PROPERTY LOCATION DIVISION

WARD 7 SECTION 19
BLOCK 1610

SCALE 1 INCH = 50 FEET DATE March 1929

TRACED BY C. GILBERT

LETTERED BY J. S. ROKOSKY

CHECKED BY R. LITZ

J. R. - BAIN