


REVISIONS
 Lots 22A 22B per Deed 5167-286 C.Sh. 76C
 Lots 19 to 20 F. 22A 22B Per Field C.Sh. 2180A.
 Lot 50 House No Assigned Per PS 3806A
 Lots 31 & 32 Dim. Changed Per RS.C.Sh 3884A.
 Lots 50, 50A, 51 Per Deed 555 C.Sh. 4210
 Lot 52 Ass'd. IN P.S.C. Per BofA, C.Sh 5276
 Lot 50 Ho. No. Per P.L.D., C.Sh. 5878B
 Lot 50B Per Deed C.Sh. 6142
 Lot 50 D. Per Deed C.Sh. 6250
 Lot 50 Corrected Per Deed C.Sh. 6341
 Lots 49 & 49A Per Deed 4 P.L.D. C.Sh. 6592
 Lot 49 Ho No. Ass. Per P.L.D. C.Sh. 8338A
 Lot 1 Per P.O.O., C.Sh. 19-097

REVISIONS

LOTS 35 & 36 CONSD PER APP.C SH 722
 LOTS 1 & 1A PER DEEDS; C.Sh. 76B.
 LOT 33/34 PER O.O.; C.Sh. 1044

3837

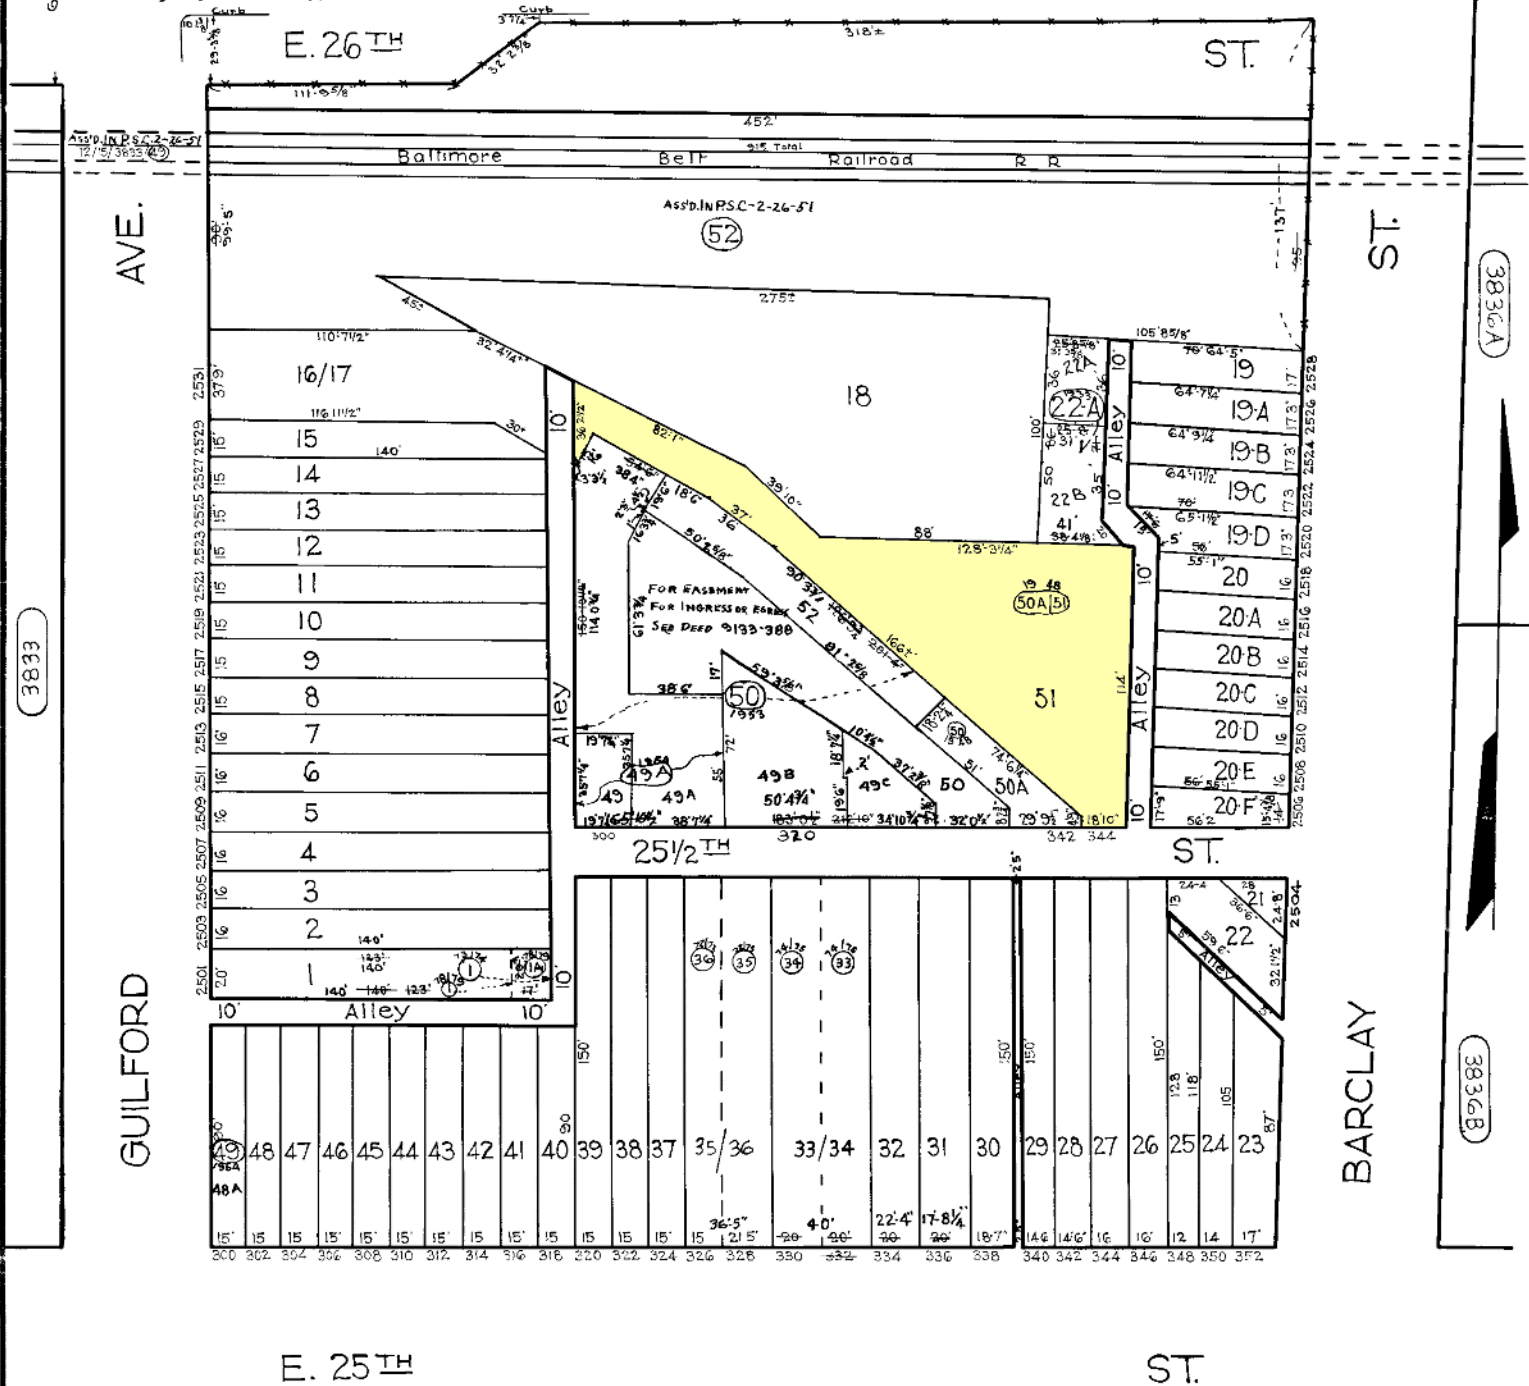

3833

3836A

3836B

3827

TRACED BY *M. Stumpf*
 LETTERED BY J.J.R.
 CHECKED BY

NOTICE
 THIS IS A REAL PROPERTY PLAT AS PROVIDED FOR UNDER ARTICLE 761 OF THE CITY CHARTER. IT IS COMPILED FROM TITLE AND OTHER SOURCES AND IS NOT AN AUTHENTIC SURVEY.

CITY OF BALTIMORE
 DEPARTMENT OF PUBLIC WORKS
 BUREAU OF SURVEYS
 PROPERTY LOCATION DIVISION
 WARD 12 SECTION 15
 BLOCK 3834
 SCALE 1" = 50 FT. DATE June 1930