


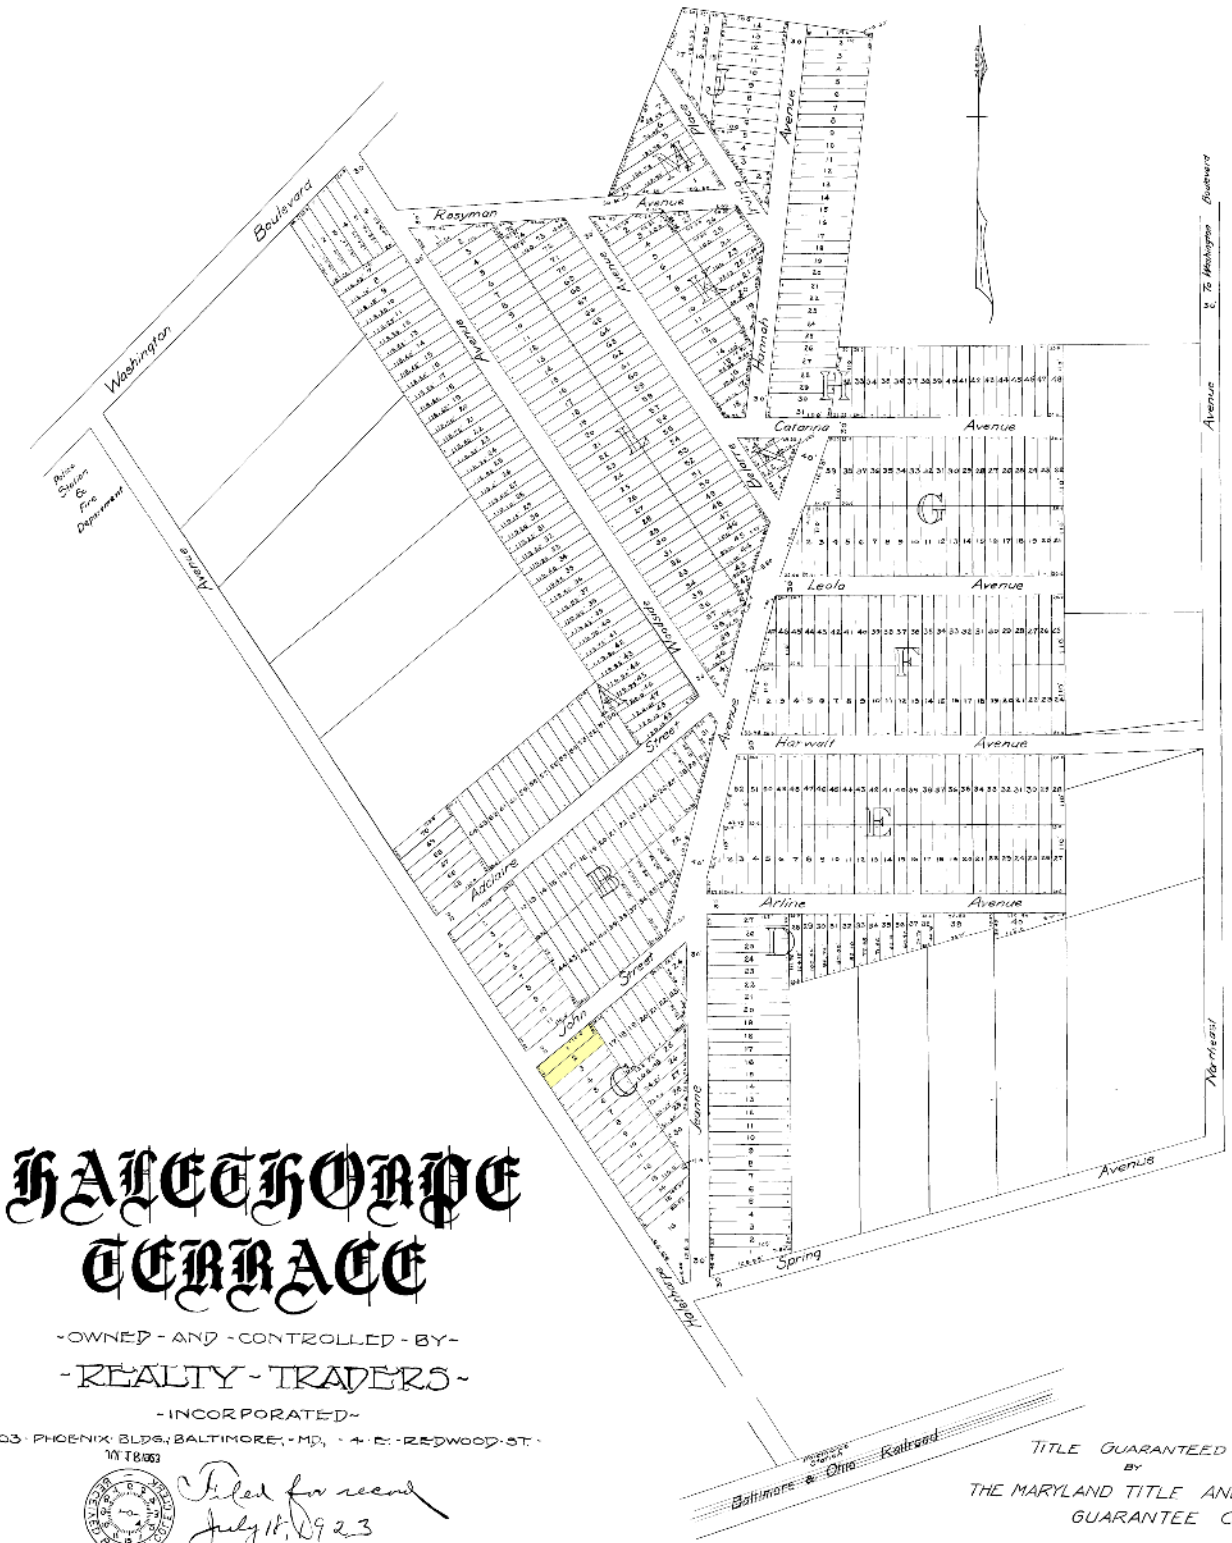

HATBORO TERRACE

- OWNED - AND - CONTROLLED - BY -
- REALTY - TRADERS -
- INCORPORATED -

- 503 PHOENIX BLDG., BALTIMORE, MD. - 4 E. REDWOOD ST. -




*Filed for record
July 11, 1923*

Scale, 100 ft per inch. Dist. 2 1/2 mi P. file


TITLE GUARANTEED
BY
THE MARYLAND TITLE AND
GUARANTEE CO.

Thos. H. Disney, Surveyor.
July 12, 1923.

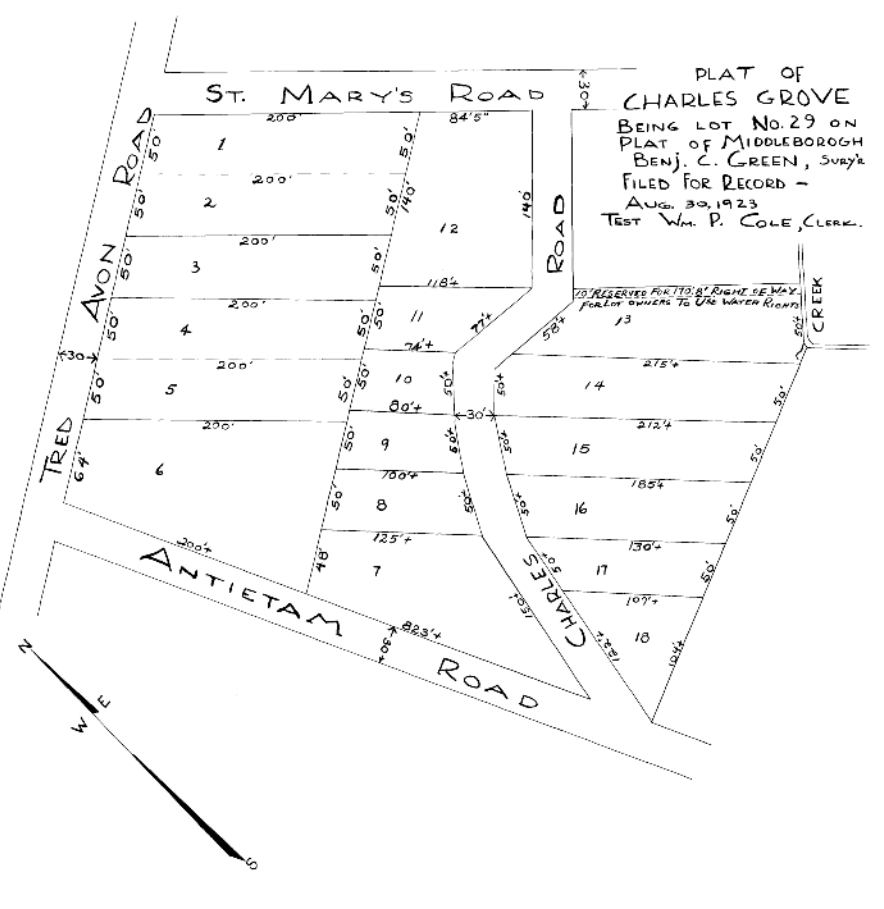

PLAT OF
CHARLES GROVE
BEING LOT NO. 29 ON
PLAT OF MIDDLEBOROUGH
BENJ. C. GREEN, SURVYR
FILED FOR RECORD -
AUG. 30, 1923
TEST WM. P. COLE, CLERK.

*Filed Sept 4, 1923
with Deed from to Landel
for William P. Cole, Clerk*

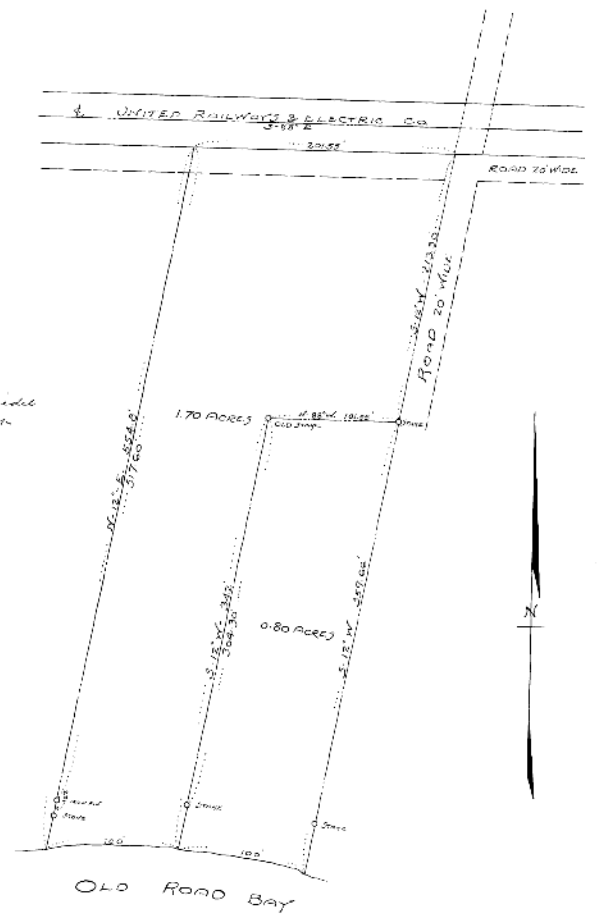

SCALE 1 IN = 20 FT JULY 1923
EDWARD F. COUGHLIN, S.C.
SURVEYOR & CIVIL ENGINEER
BALTIMORE, MARYLAND