


REVISIONS
 Lot 106 out of Lot 2 for 1931
 60/61 per App 2/67/68 C.S.H. 146
 Pt Lot 34 to Lot 35 Per Deed C.S.H. 4626A
 Lot 60/61 Div per Deeds, C.S.H. 6097

Lots 20 to 23 & 94 to 98 Per App & P.L.D. C.S.H. 8140
 Lot 52/53 Per App C.S.H. 72-036
 Lots 3-12/14-17/19-28/30-64/10A/11-85/88-92/100-117 Per Deeds, C.S.H. 85-458-463
 Lot 60/61 Div per Deeds C.S.H. 83-245
 Lot 99 Div per Deed & Deed C.S.H. 93-119 & 93-120
 1749 Lot 7 to 8 App. MS. Per D.O. C.S.H. 94-023
 Lot 1 & 73 Cons'd Per D.O. C.S.H. 07-088

E. PRATT

ST.

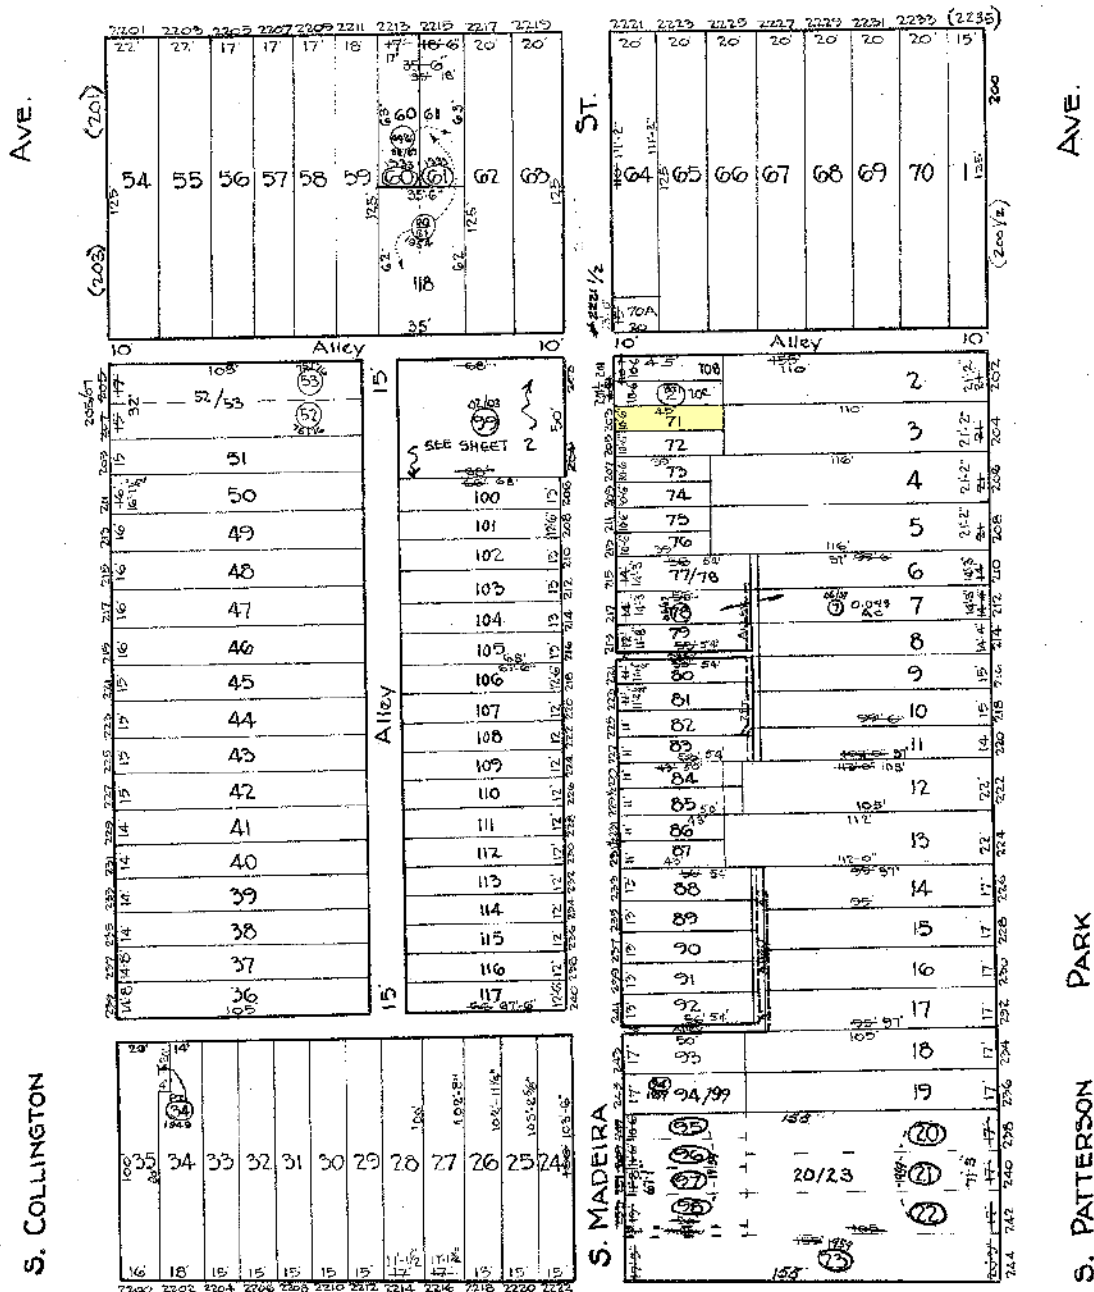

GOUGH

ST.

SHEETS IN SET 2
 SHEET NO 1

C.H. BAIN
 TRACED BY GILBERT
 LETTERED BY W.M. Lee
 CHECKED BY GILBERT
 BAIN-LITZ

NOTICE
 THIS IS A REAL PROPERTY PLAT AS PROVIDED
 FOR UNDER ARTICLE 76(4) OF THE CITY CHARTER.
 IT IS COMPILED FROM TITLE AND OTHER
 SOURCES AND IS NOT AN AUTHENTIC SURVEY.

CITY OF BALTIMORE
 DEPARTMENT OF PUBLIC WORKS
 BUREAU OF PLANS & SURVEYS
 PROPERTY LOCATION DIVISION
 WARD 1 SECTION 2
 BLOCK 1758
 SCALE: 1"=50' DATE: JAN. 1979