

Lots 15/16, 19, 21/23, 34/36 Div. 4 Condo PER DEED CH. 93-066
 Lots 19 & 22/23 Div. 1 Condo PER SUB-DIV. C. SH. 97-162
 Lot 22/23 Div. PER Condo DEED, C. SH. 98-119
 Lot 22/23 Div. PER Condo SUB-DIV. C. SH. 99-044
 Lot 22/23 Div. PER Condo SUB-DIV. C. SH. 99-106

EDGEVALE RD

4891


DOOMSTAYERS **ED.**

4892

PERSONAL DATA

FALLS

RD.

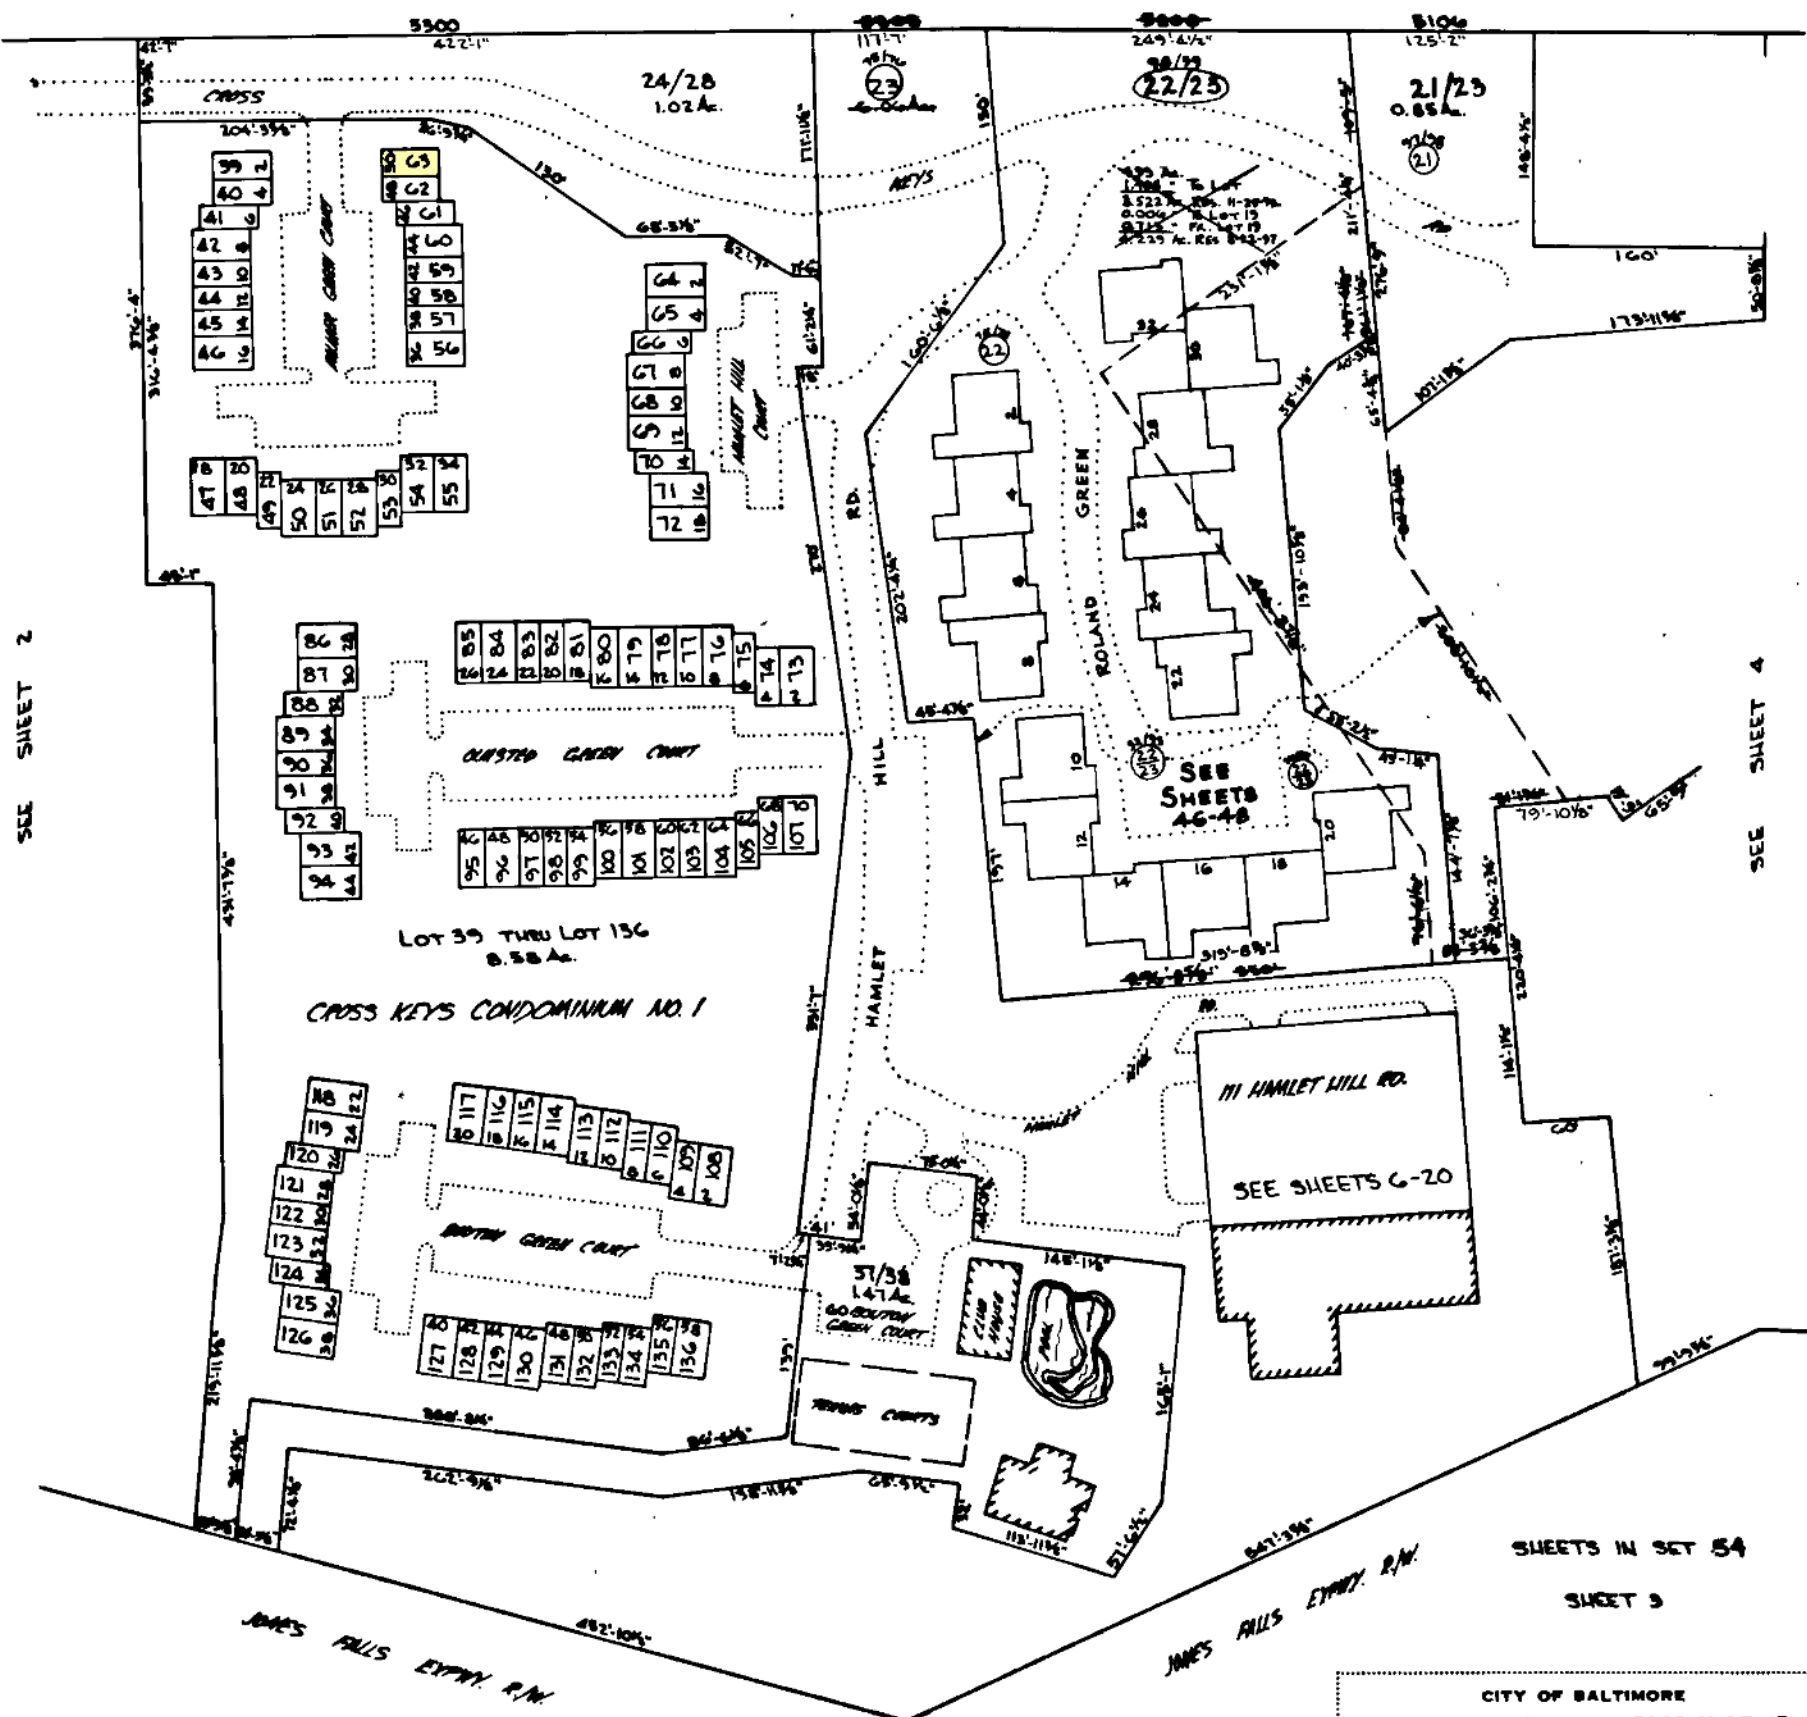

SEE SHEET 2

SEE SHEET A

SHEETS IN SET 54

SHEET 3

CITY OF BALTIMORE
DEPARTMENT OF PUBLIC WORKS

PROPERTY LOCATION DIVISION

WARD **27** SECTION **16**

BLOCK 4778-E

SCALE $1'' = 100'$ DATE APRIL, 1976

THIS IS A REAL PROPERTY PLAT AS PROVIDED
FOR UNDER ARTICLE 76(d) OF THE CITY CHARTER
IT IS COMPILED FROM TITLE AND OTHER
SOURCES AND IS NOT AN AUTHENTIC SURVEY.

TRACED BY Nick Nicodemos

LETTERED BY *N. Nicolaides*

CHECKED BY