


~ REVISIONS ~
 Lot 14 Per B.S.C.Sh. 4544
 Lot 17 Per App 1555-12 C. Sh. 4690-91
 Lnts 18 to 17 Per App C. Sh. 4703
 Lots 17 to 53 Per App Deed C. Sh. 4782
 Lots 18-26 & Name Cor. Per P.L.S.; C.S. 4685-46
 Lots 54, 55, & 17 Per Deed; C. Sh. 80-476.

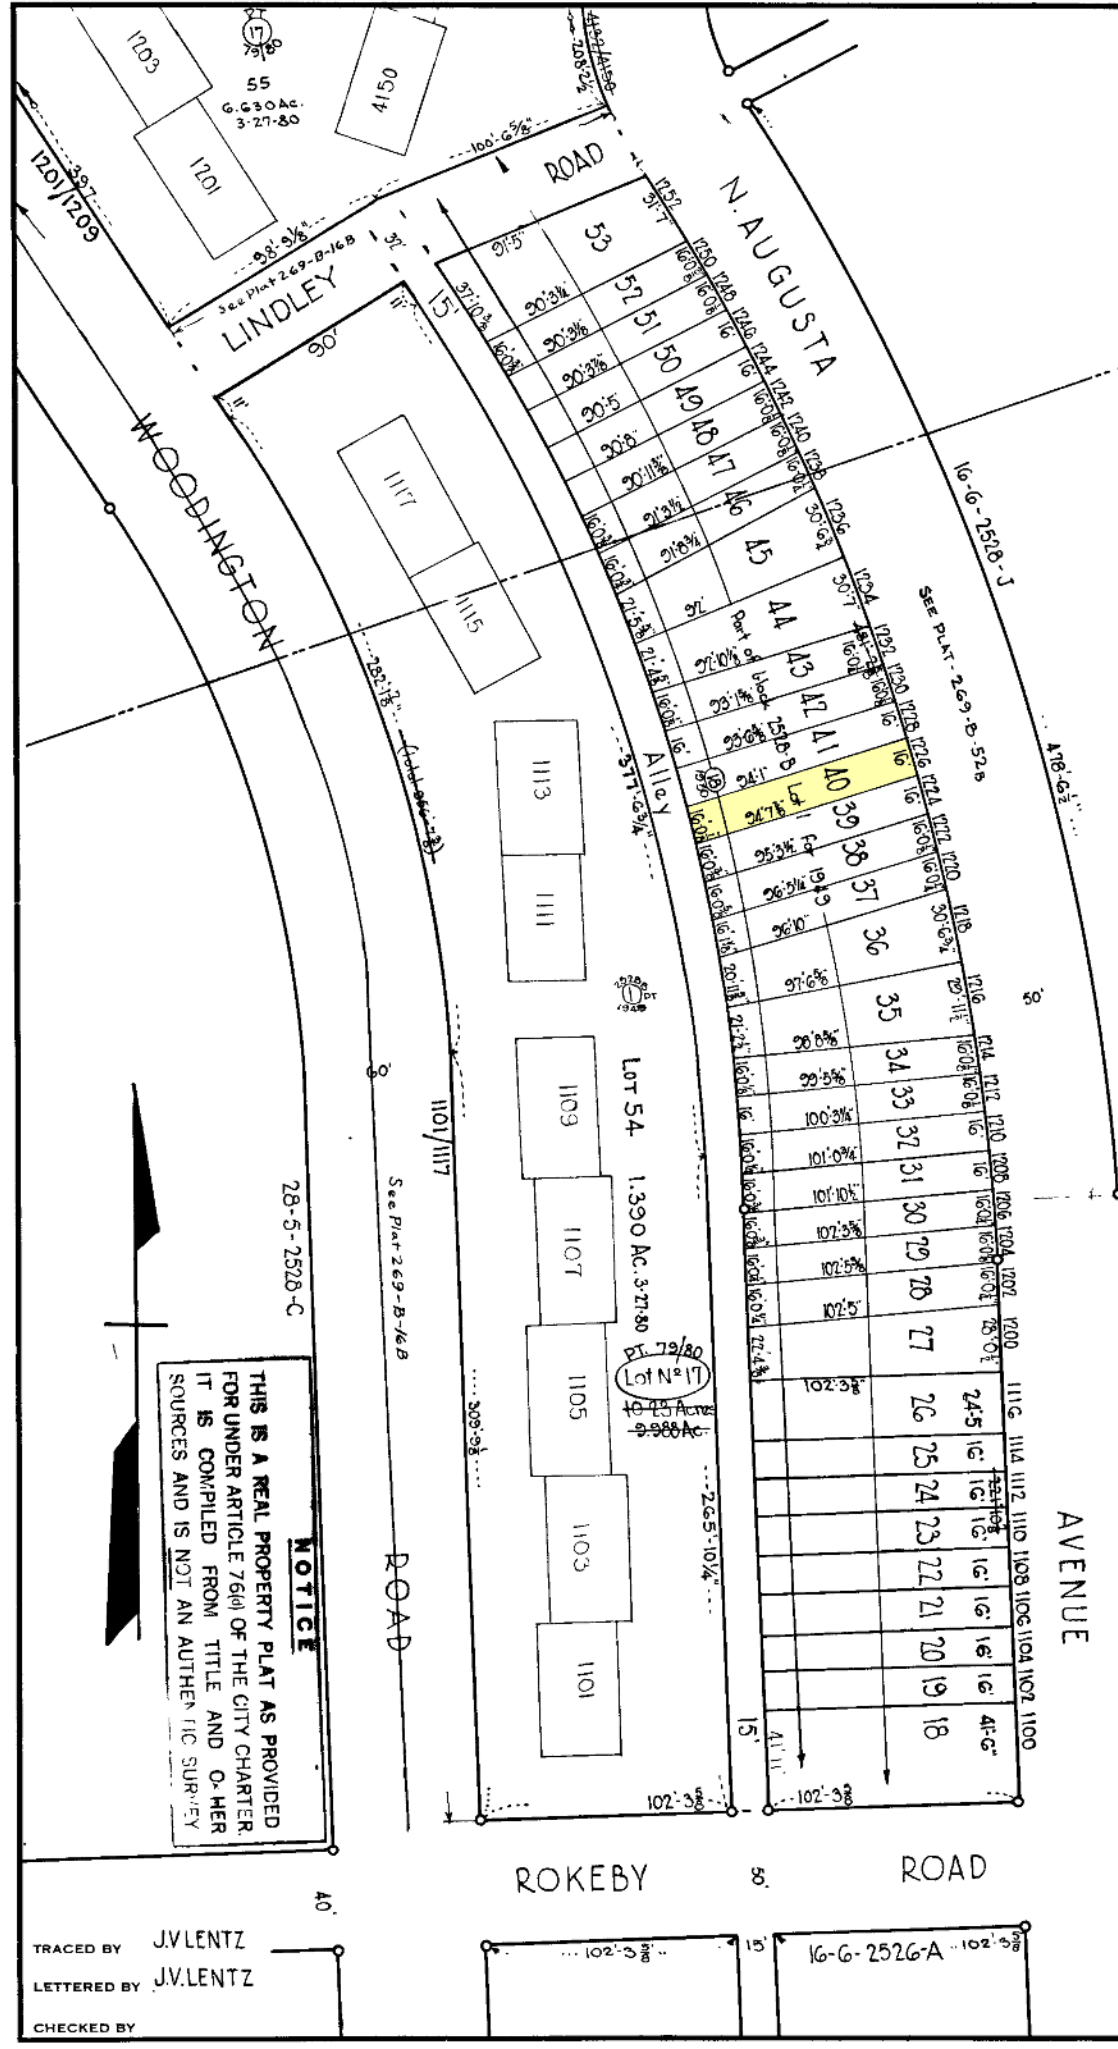

SEE SHEET No 2
 match line

Acres Lot 27
 1.118 Ac.

GLENHUNT RD.

AVENUE

ROKEBY ROAD

NOTICE
 THIS IS A REAL PROPERTY PLAT AS PROVIDED
 FOR UNDER ARTICLE 76(d) OF THE CITY CHARTER.
 IT IS COMPILED FROM TITLE AND OTHER
 SOURCES AND IS NOT AN AUTHENTIC SURVEY

SHEETS IN SET: 4
 SHEET No 1

CITY OF BALTIMORE
 DEPARTMENT OF PUBLIC WORKS
 BUREAU OF PLANS & SURVEYS
 PROPERTY LOCATION DIVISION

WARD 16 SECTION 6
 BLOCK 2528-K

SCALE 1" = 50' DATE NOV. 1948

TRACED BY J.V. LENTZ
 LETTERED BY J.V. LENTZ
 CHECKED BY