


REVISIONS

BLOCK REVISED PER SUB-DIVISIONS, C-54857 TO 861
 LOTS 38A, 38B, 39, 63, 65, 69 PER DEED, ORD. C.R.L.S.; C-54, 77-208.
 LOTS 38A, 38B, 65, 66, 68 CONSD. & DIV. PER APP. C-54, 80-255
 LOT 65, 66 DIV. PER DEED C-54, 82-347

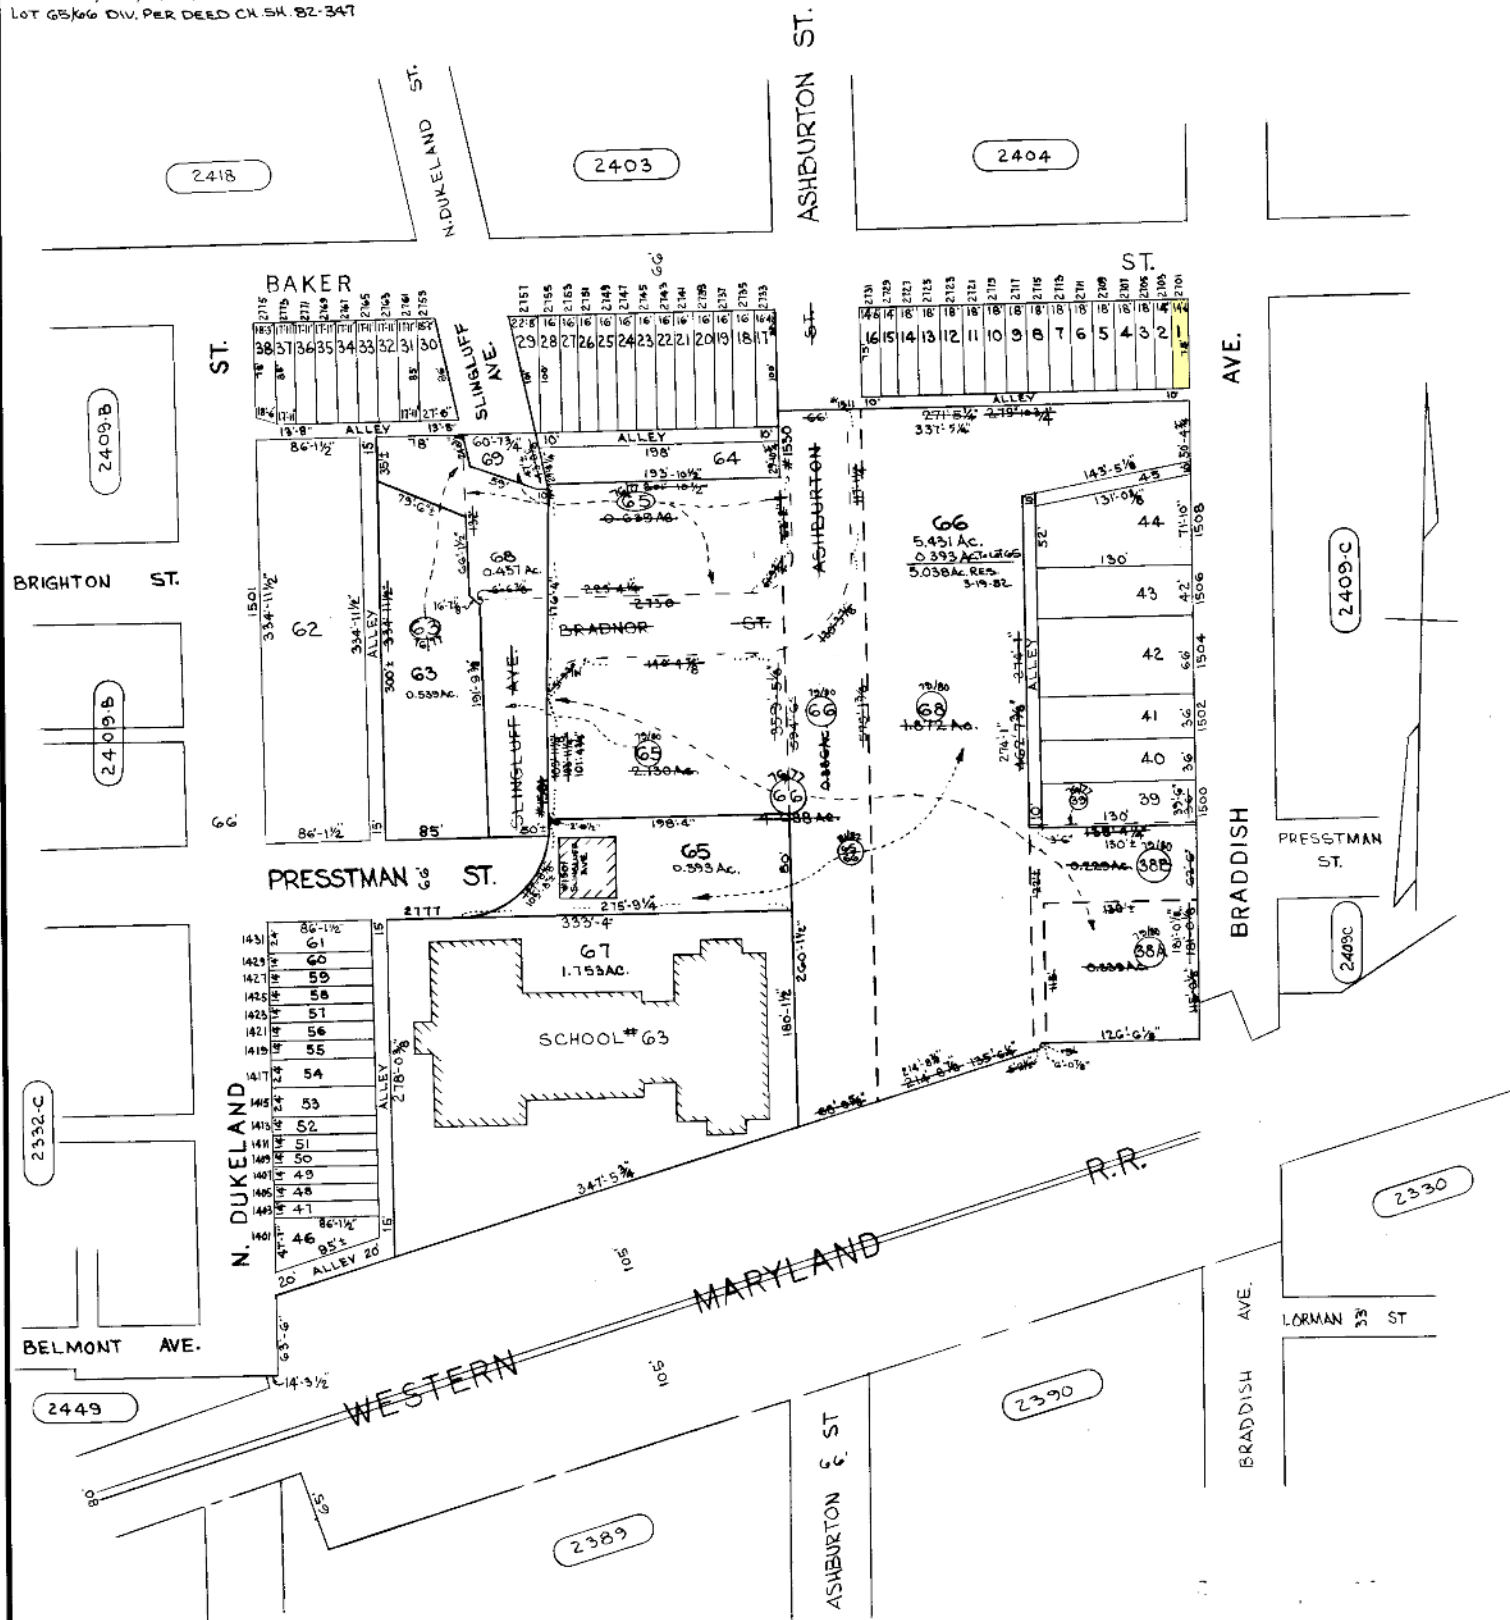

NOTE: LOTS 66, 69, & 38B IN ACCORDANCE WITH ORD. 1237, 12-7-71, 311-A-12C.

NOTE: FOR OLD CONDITIONS SEE SHEET 2

TRACED BY *Daniel Green*
 LETTERED BY *af*
 CHECKED BY

NOTICE

THIS IS A REAL PROPERTY PLAT AS PROVIDED FOR UNDER ARTICLE 76(d) OF THE CITY CHARTER. IT IS COMPILED FROM TITLE AND OTHER SOURCES AND IS NOT AN AUTHENTIC SURVEY.

CITY OF BALTIMORE
 DEPARTMENT OF PUBLIC WORKS

PROPERTY LOCATION DIVISION

WARD 16 SECTION 22

BLOCK 2408

SCALE: 1"=100' DATE: DEC. 1913