


REVISIONS

Block Revised Per PLD C. Sh. 7748 to 7753.
 Lot 114 Div. PER DEED C. Sh. 8958.
 Lot 111 Div. PER DEED C. Sh. 9077.
 Lot 102/103 PER CITY SOL. LET. C. Sh. 9154.
 Lot 101 Div. PER CITY SOL. LET. C. Sh. 9298.
 Lot 104/105 Div. PER DEED C. Sh. 9349.
 Lots 94 to 96 Cons'd. PER APP. C. Sh. 9850.
 Lot 103 PER DEED, C. Sh. 91-004.

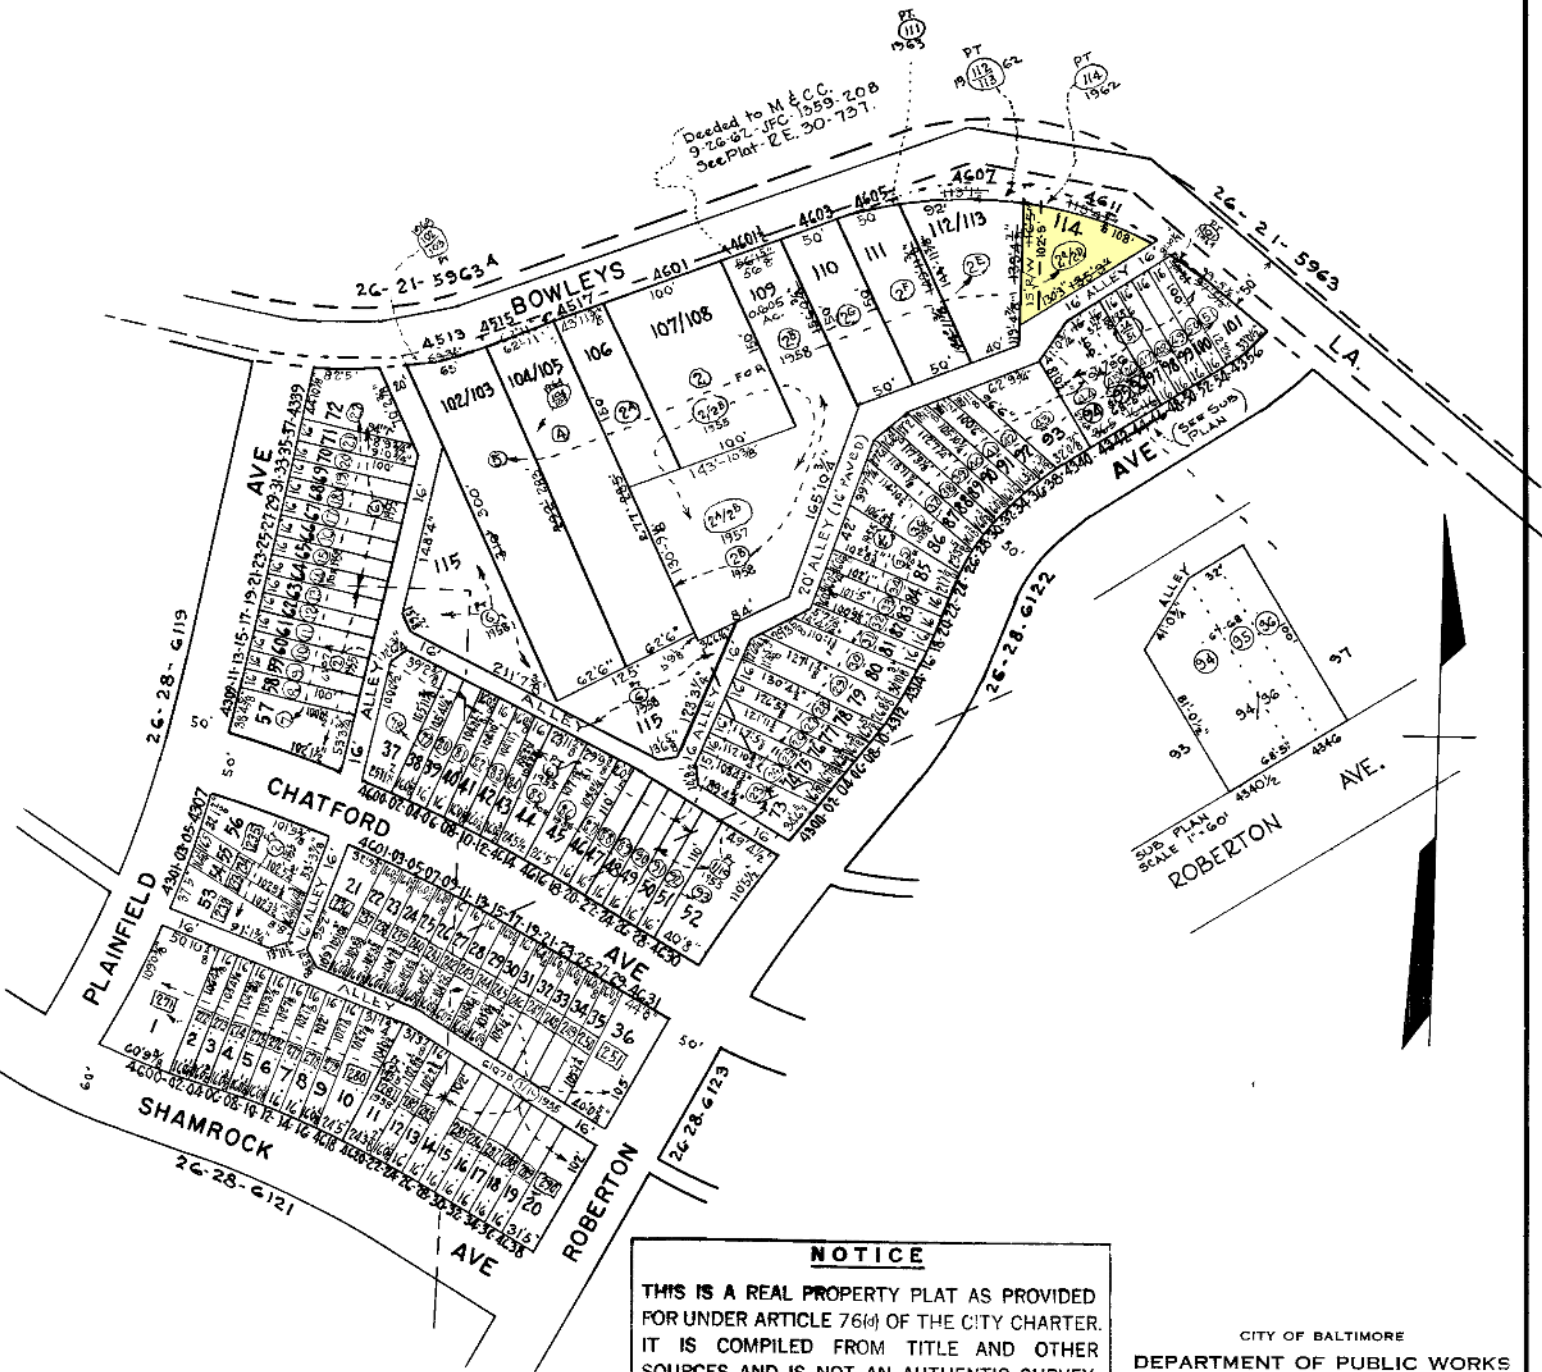

NOTE ÷ 232 DENOTES LOT NUMBERS 26-21-6107A FOR 1958

NOTE ÷ @ DENOTES LOT NUMBERS 26-21-6107B FOR 1958

TRACED BY W. Schwabland

LETTERED BY Geo. B. C. MILLER

CHECKED BY

CITY OF BALTIMORE
 DEPARTMENT OF PUBLIC WORKS
 BUREAU OF SURVEYS
 PROPERTY LOCATION DIVISION

WARD **26** SECTION **28**
 BLOCK **6120**

SCALE 1" = 100' DATE Nov. 8, 1957