

8-1-4149F

BRENDAN

40'


AVENUE

- REVISIONS -
 LOTS 51 TO 64 PER APP. 1879 C. 54, 6060
 LOTS 61 TO 91 PER DEED C. 54, 8008 & 8009
 LOT 17 PER DEED C. 54, 1-0-55
 LOT 23 PER DEED C. 54, 1-1-52

8-1-4149G

PARKLAWN

AVENUE

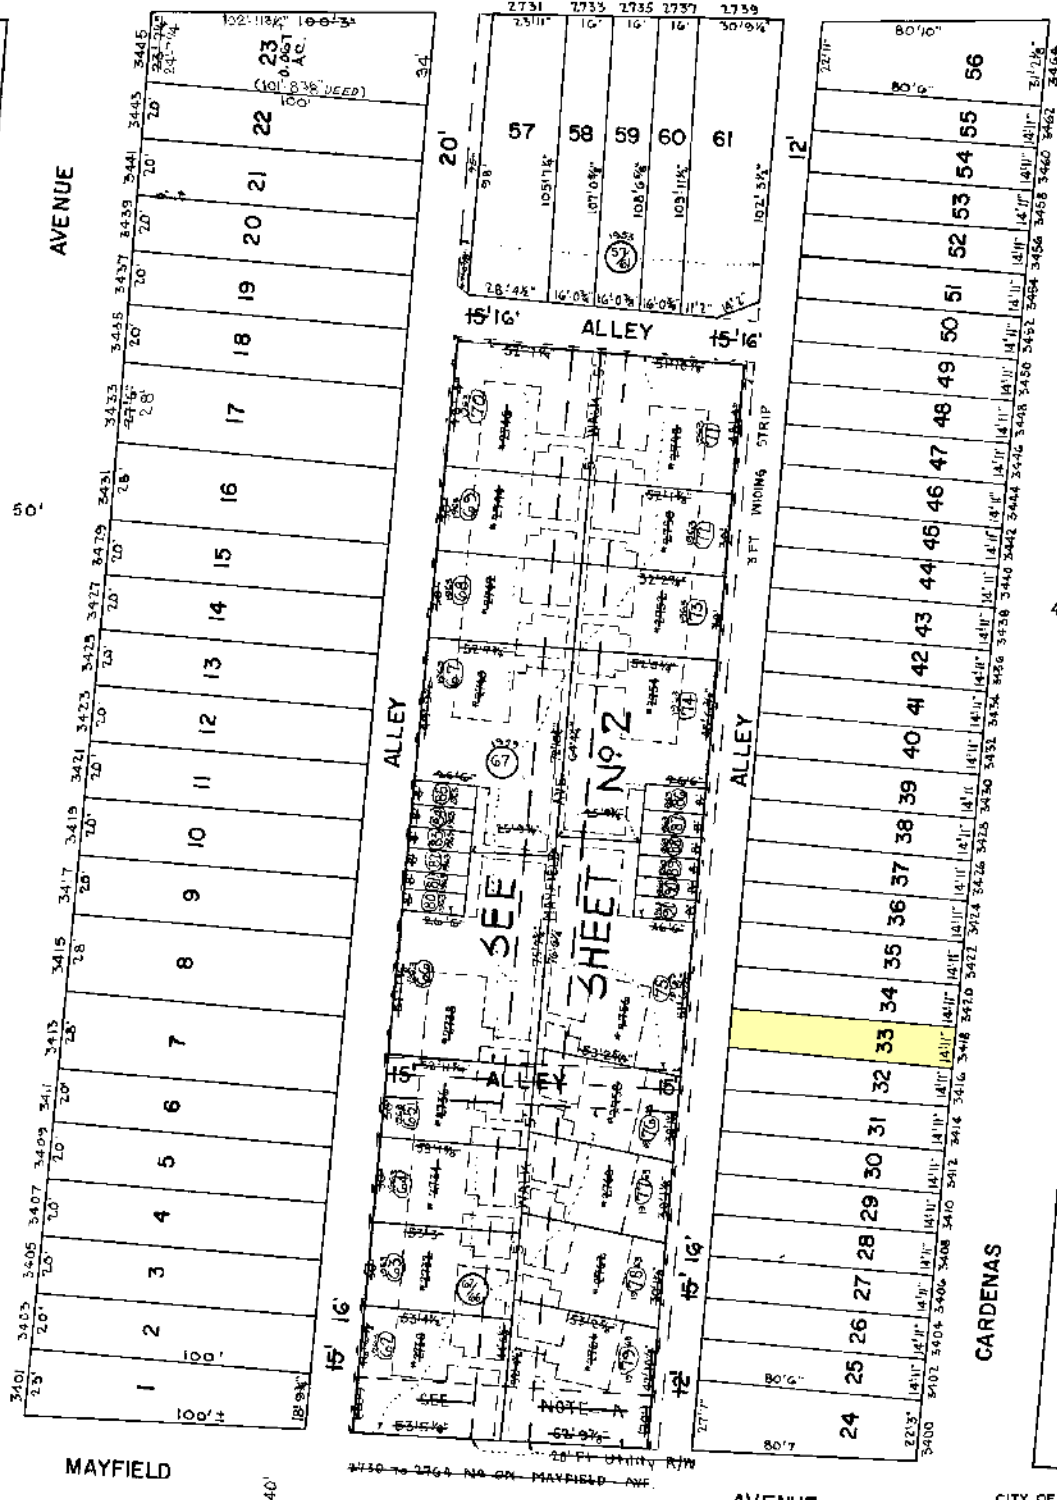

AVENUE

NOTICE

THIS IS A REAL PROPERTY PLAT AS PROVIDED
 FOR UNDER ARTICLE 76 OF THE CITY CHARTER.
 IT IS COMPILED FROM TITLE AND OTHER
 SOURCES AND IS NOT AN AUTHENTIC SURVEY

LAKE
AVE.

8-1-4154

MAYFIELD

40'

AVENUE

CITY OF BALTIMORE

DEPARTMENT OF PUBLIC WORKS
BUREAU OF SURVEYS

PROPERTY LOCATION DIVISION

WARD 8 SECTION 24
BLOCK 4149G

SCALE 1" = 40' DATE APRIL, 1939

NOTE A -
 PART OF LOTS 62 & 79 TO REMAIN OPEN LANDSCAPES
 LAND MAINTAINED BY OWNERS OF SAID
 LOTS NO STRUCTURE MAY BE ERECTED THEREON.
 1965 CORRS. - 4 25-65

SHEETS IN SET - 2
SHEET NO. 1

TRACED BY N. SCHWABERMAN

LETTERED BY M. SCHWABERMAN

CHECKED BY