


N 5500
 N 11500

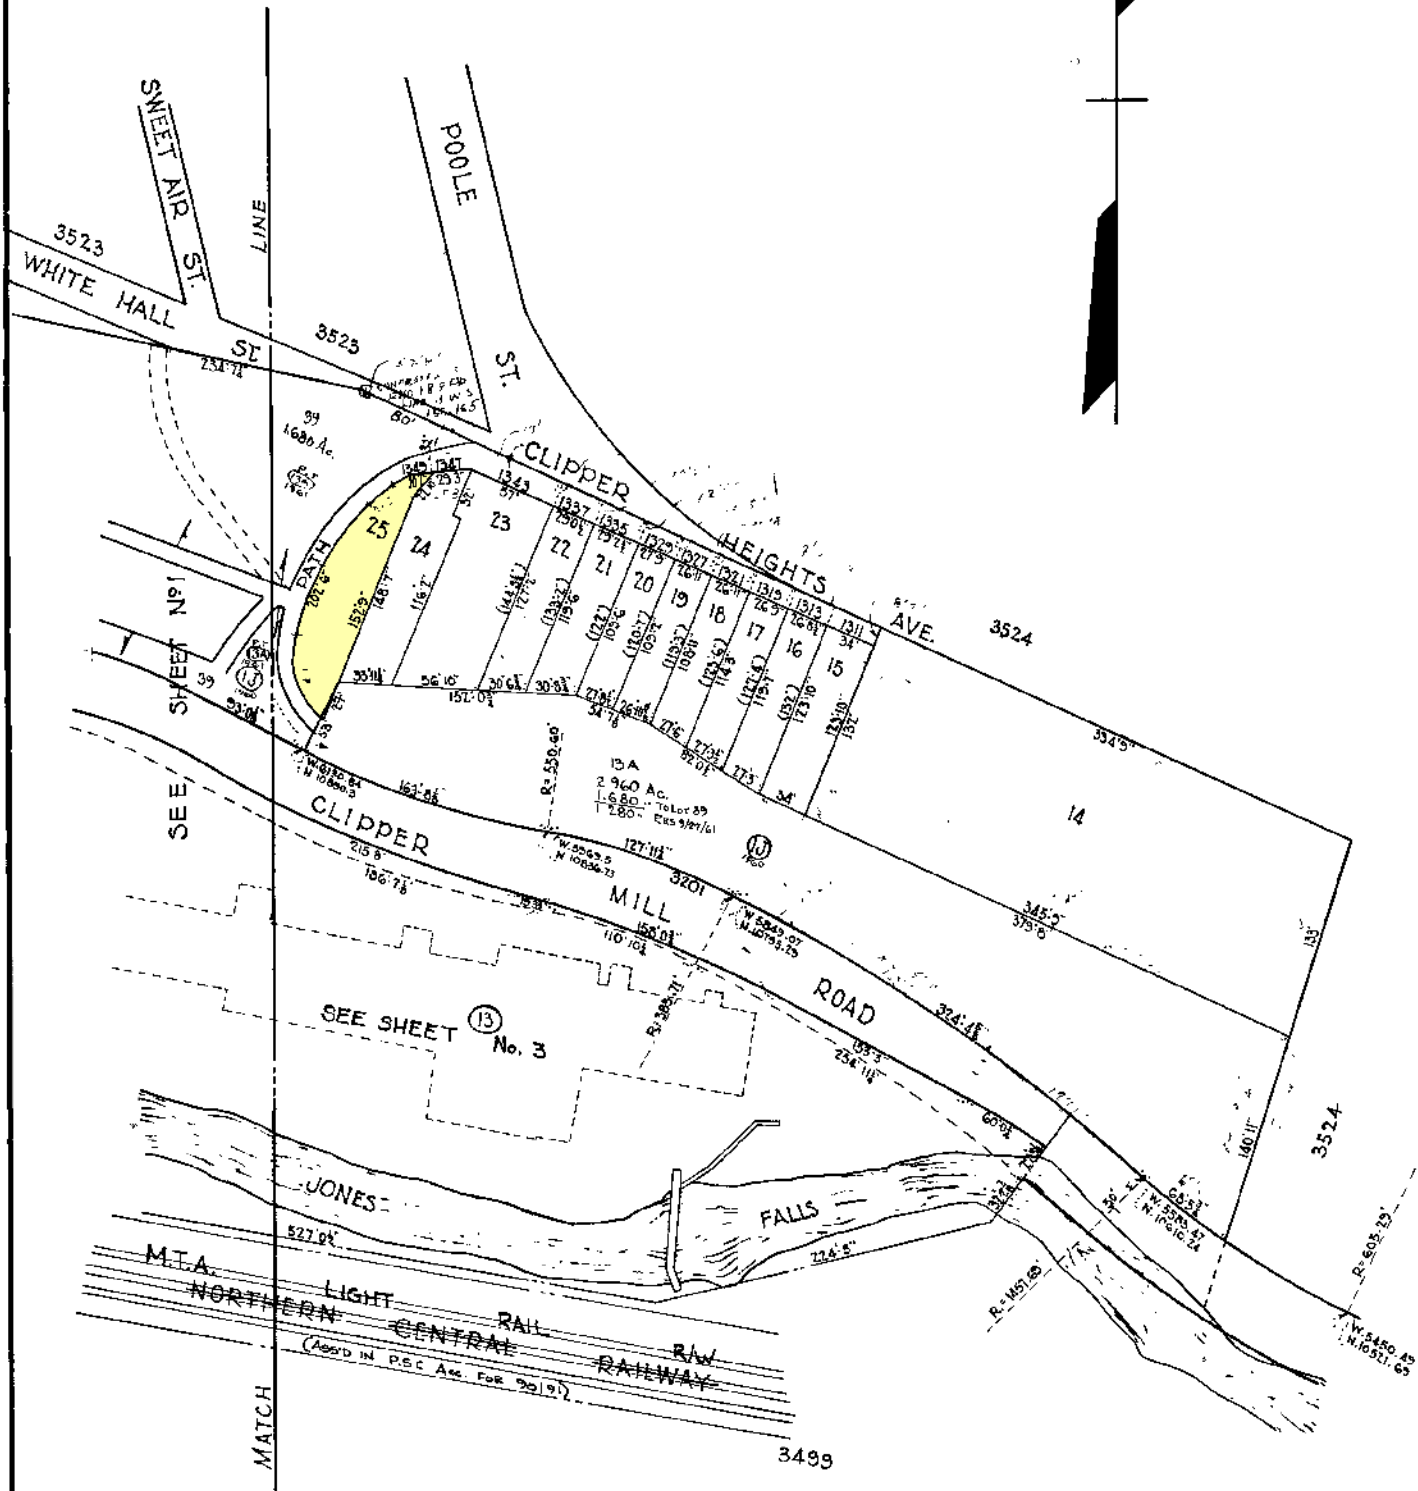

Lot 13
 5.071 Ac.
 1.39 = To lot Clipper-Mill Rd
 3.681 = Res 3-2-32
 2.966 = Total 13A
 721 = Res 3-17-60

NOTICE

THIS IS A REAL PROPERTY PLAT AS PROVIDED FOR UNDER ARTICLE 76(1) OF THE CITY CHARTER. IT IS COMPILED FROM TITLE AND OTHER SOURCES AND IS NOT AN AUTHENTIC SURVEY.

SHEETS IN SET 3
 SHEET No 2

CITY OF BALTIMORE
 DEPARTMENT OF PUBLIC WORKS
 BUREAU OF SURVEYS
 PROPERTY LOCATION DIVISION

WARD 13 SECTION 3
 BLOCK 3525-B

SCALE 1" = 80' 0" DATE Jan. 1952

TRACED BY *H. J. Binkley*
 LETTERED BY *H. J. B.*
 CHECKED BY