


REVISIONS

Block survey for 1937 Ch. Sh. 1069 & 1070
 Lots 65/66 Cons'd per App C Sh 3365
 Lots 62/66 Cons'd PLD C Sh 5419
 Lots 60/61 & 62/66 Cons'd Per C.G. Letter C Sh 5864
 Lots 103H & 103J Per Deed, C. Sh. 9137
 Lots 103H & 103J CORR. PER DEED C. Sh. 9289
 LOT 1/2 CONS'D PER. APP. C SH. 85-003
 LOT B DIV PER SUB-DIV APP. C SH 90-323

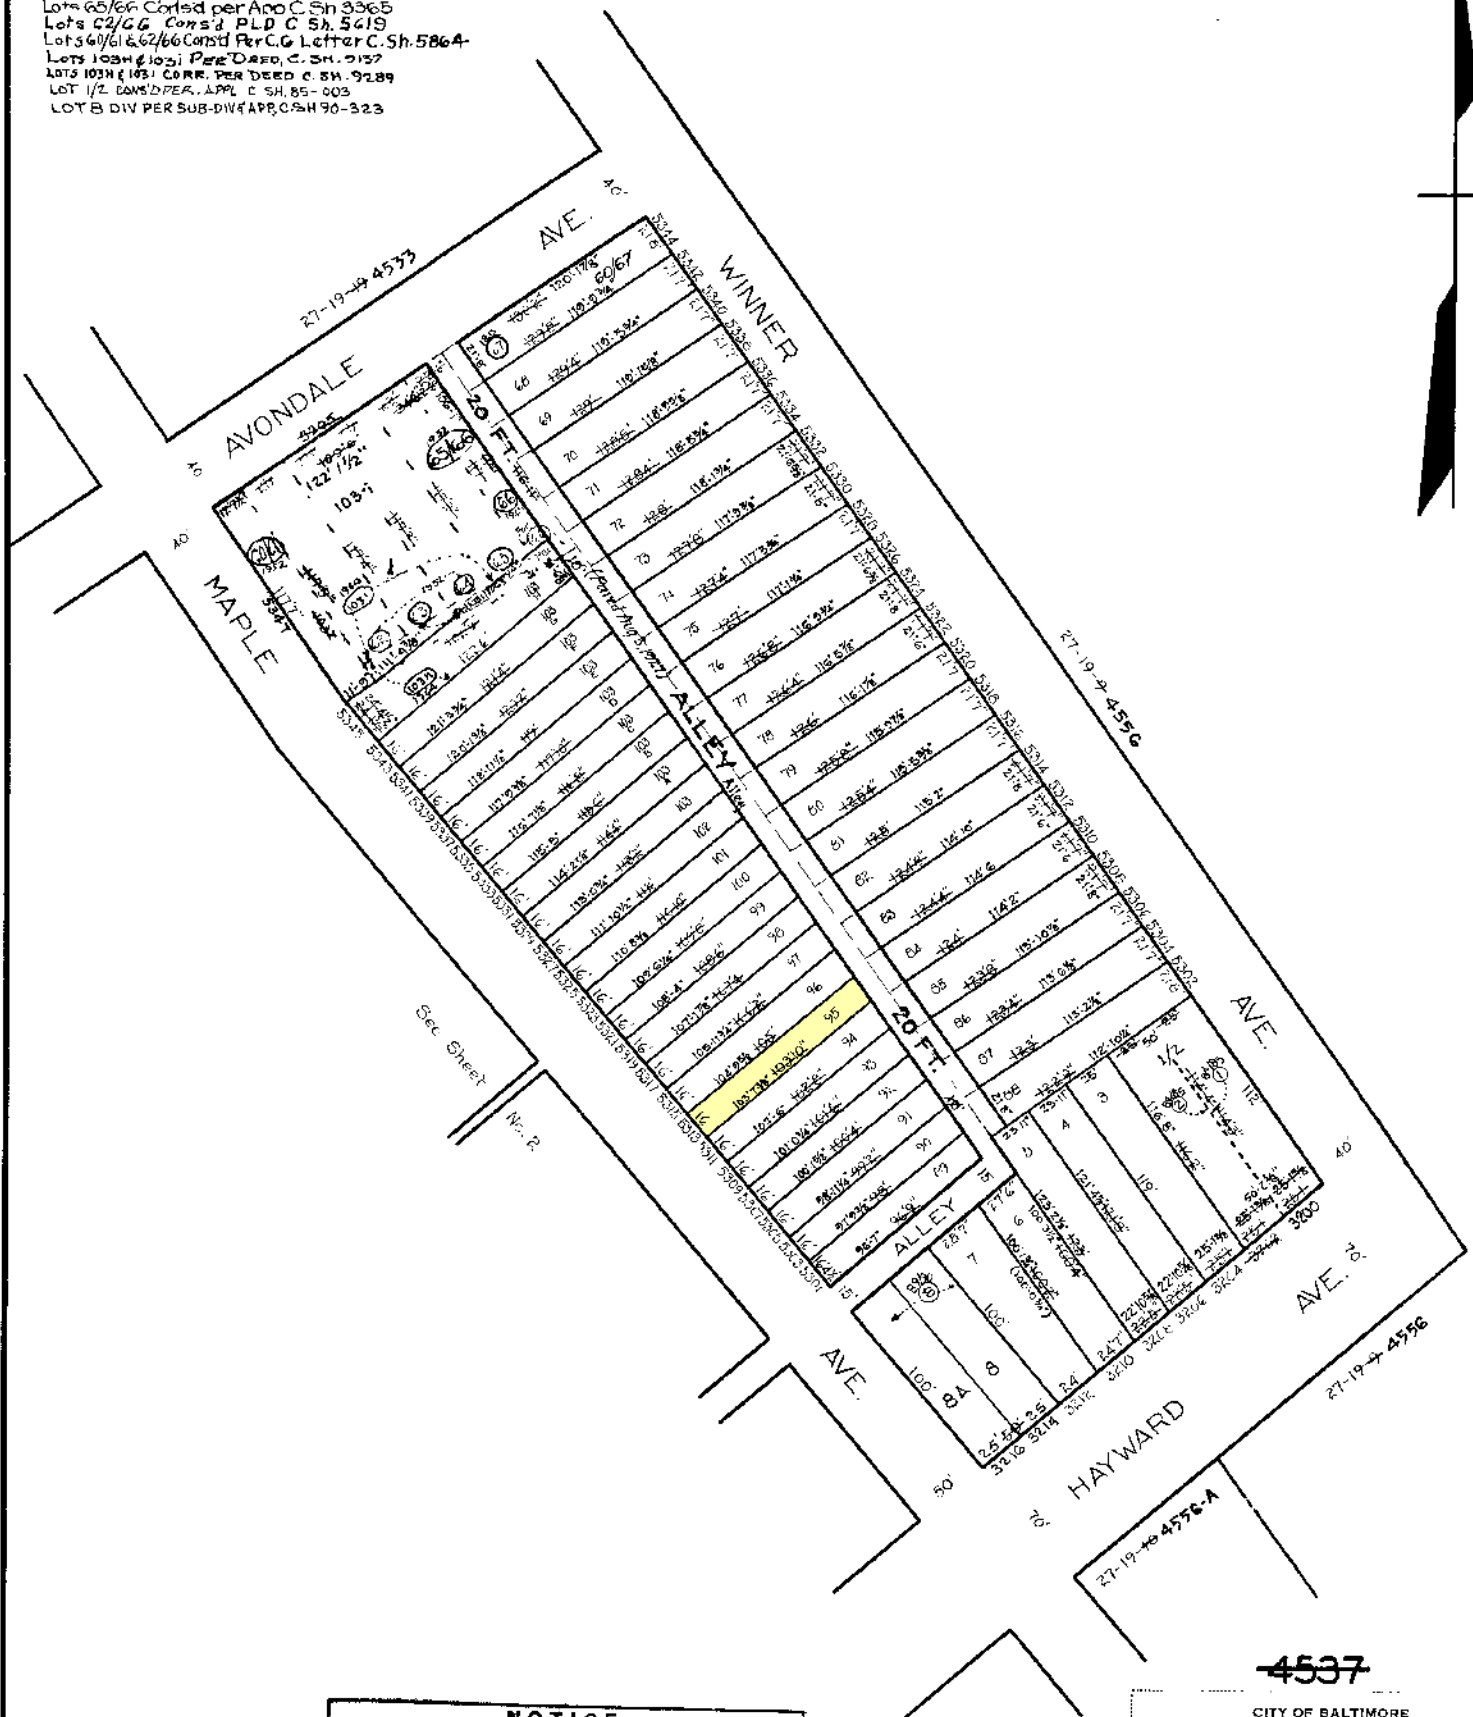

NOTICE

THIS IS A REAL PROPERTY PLAT AS PROVIDED
 FOR UNDER ARTICLE 76(1) OF THE CITY CHARTER.
 IT IS COMPILED FROM TITLE AND OTHER
 SOURCES AND IS NOT AN AUTHENTIC SURVEY

SHEETS IN SET 3
 SHEET No. 1

NOTE: BLOCK 27-19-13-16 For 1941

4537

CITY OF BALTIMORE

DEPARTMENT OF PUBLIC WORKS
 BUREAU OF PLANS & SURVEYS
 PROPERTY LOCATION DIVISION

WARD 27 SECTION 19
 BLOCK 4536-A

SCALE 1 IN. = 60 FT. DATE OCT. 1931

TRACED BY M.C. STUMPF

LETTERED BY S. Bauersfeld

CHECKED BY