

REVISIONS

Lot 34 Per Deed & Field C.Sh. 2112A


Block Changed Per BofA & P.S. C.Sh. 2936.

Lots 14 to 29 Desc. Per P.L.D. C.Sh. 9446A

LOT 7 SUB-DIV PER DEED C.Sh. 78-016

LOTS 30 THRU 36 CONS'D PER O.O. C.Sh. 05-060

LOTS 28, 29, 30 CONS'D PER O.O. C.Sh. 06-213

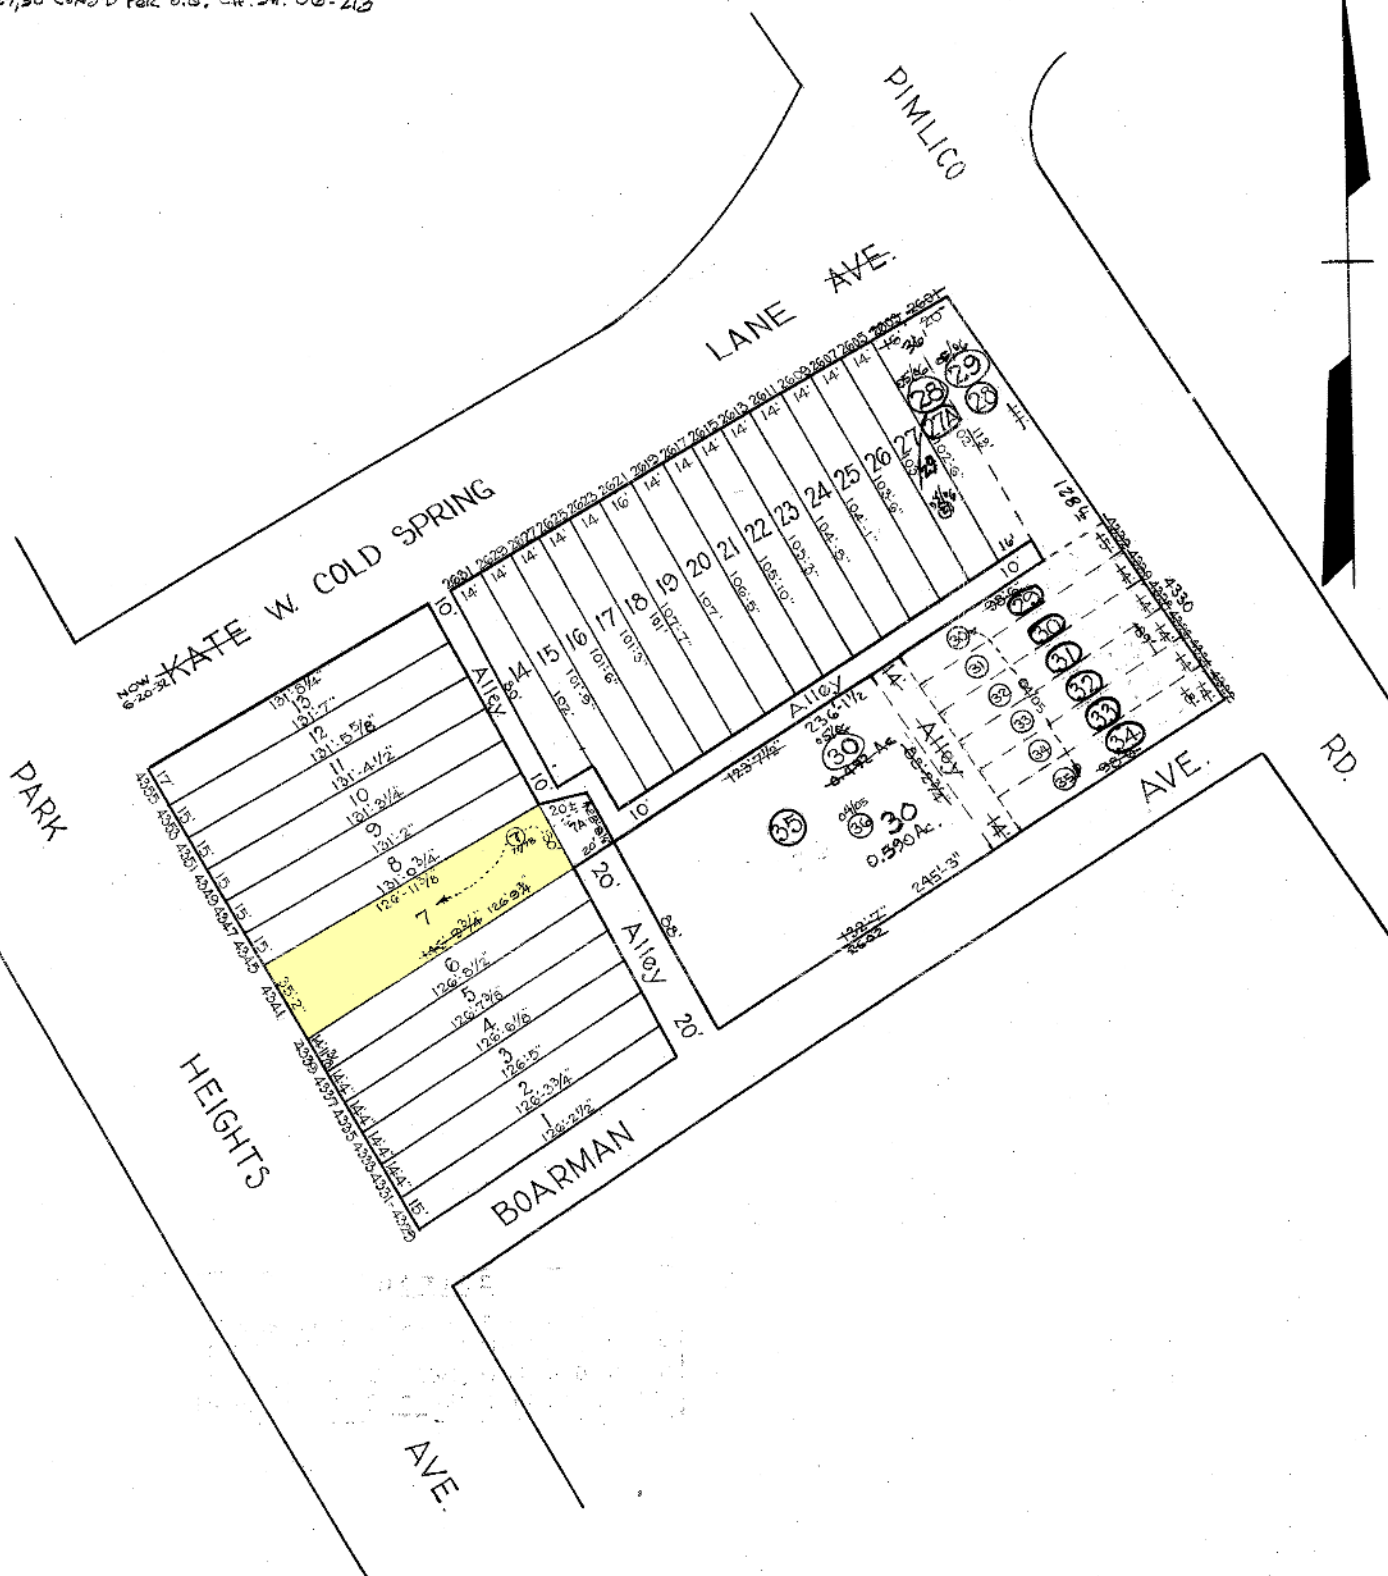

NOTICE

THIS IS A REAL PROPERTY PLAT AS PROVIDED FOR UNDER ARTICLE 76(a) OF THE CITY CHARTER. IT IS COMPILED FROM TITLE AND OTHER SOURCES AND IS NOT AN AUTHENTIC SURVEY.

TRACED BY L.S. Bell

LETTERED BY W.M.L.

CHECKED BY

NOTE (27) LOT NO BLOCK 15-19-3304 FOR 1943.

CITY OF BALTIMORE

DEPARTMENT OF PUBLIC WORKS
BUREAU OF PLANS & SURVEYS
PROPERTY LOCATION DIVISION

WARD 15 SECTION 34
BLOCK 3304

SCALE 1" = 50'-0" DATE Feb. 1930