


REVISIONS

PT OF BLK REVISED PER DEED, SUB-DIV 4 PL. S. C.S.M. 77-238-77-242
 LOT 11/23 PER PL. & FIELD C. SH. 77-007
 LOTS 11/22 & 23 PER DEED C.S.M. 88-086
 LOTS 85 & 86/88 CONSD PER. O.O. C.S.M. 02-143

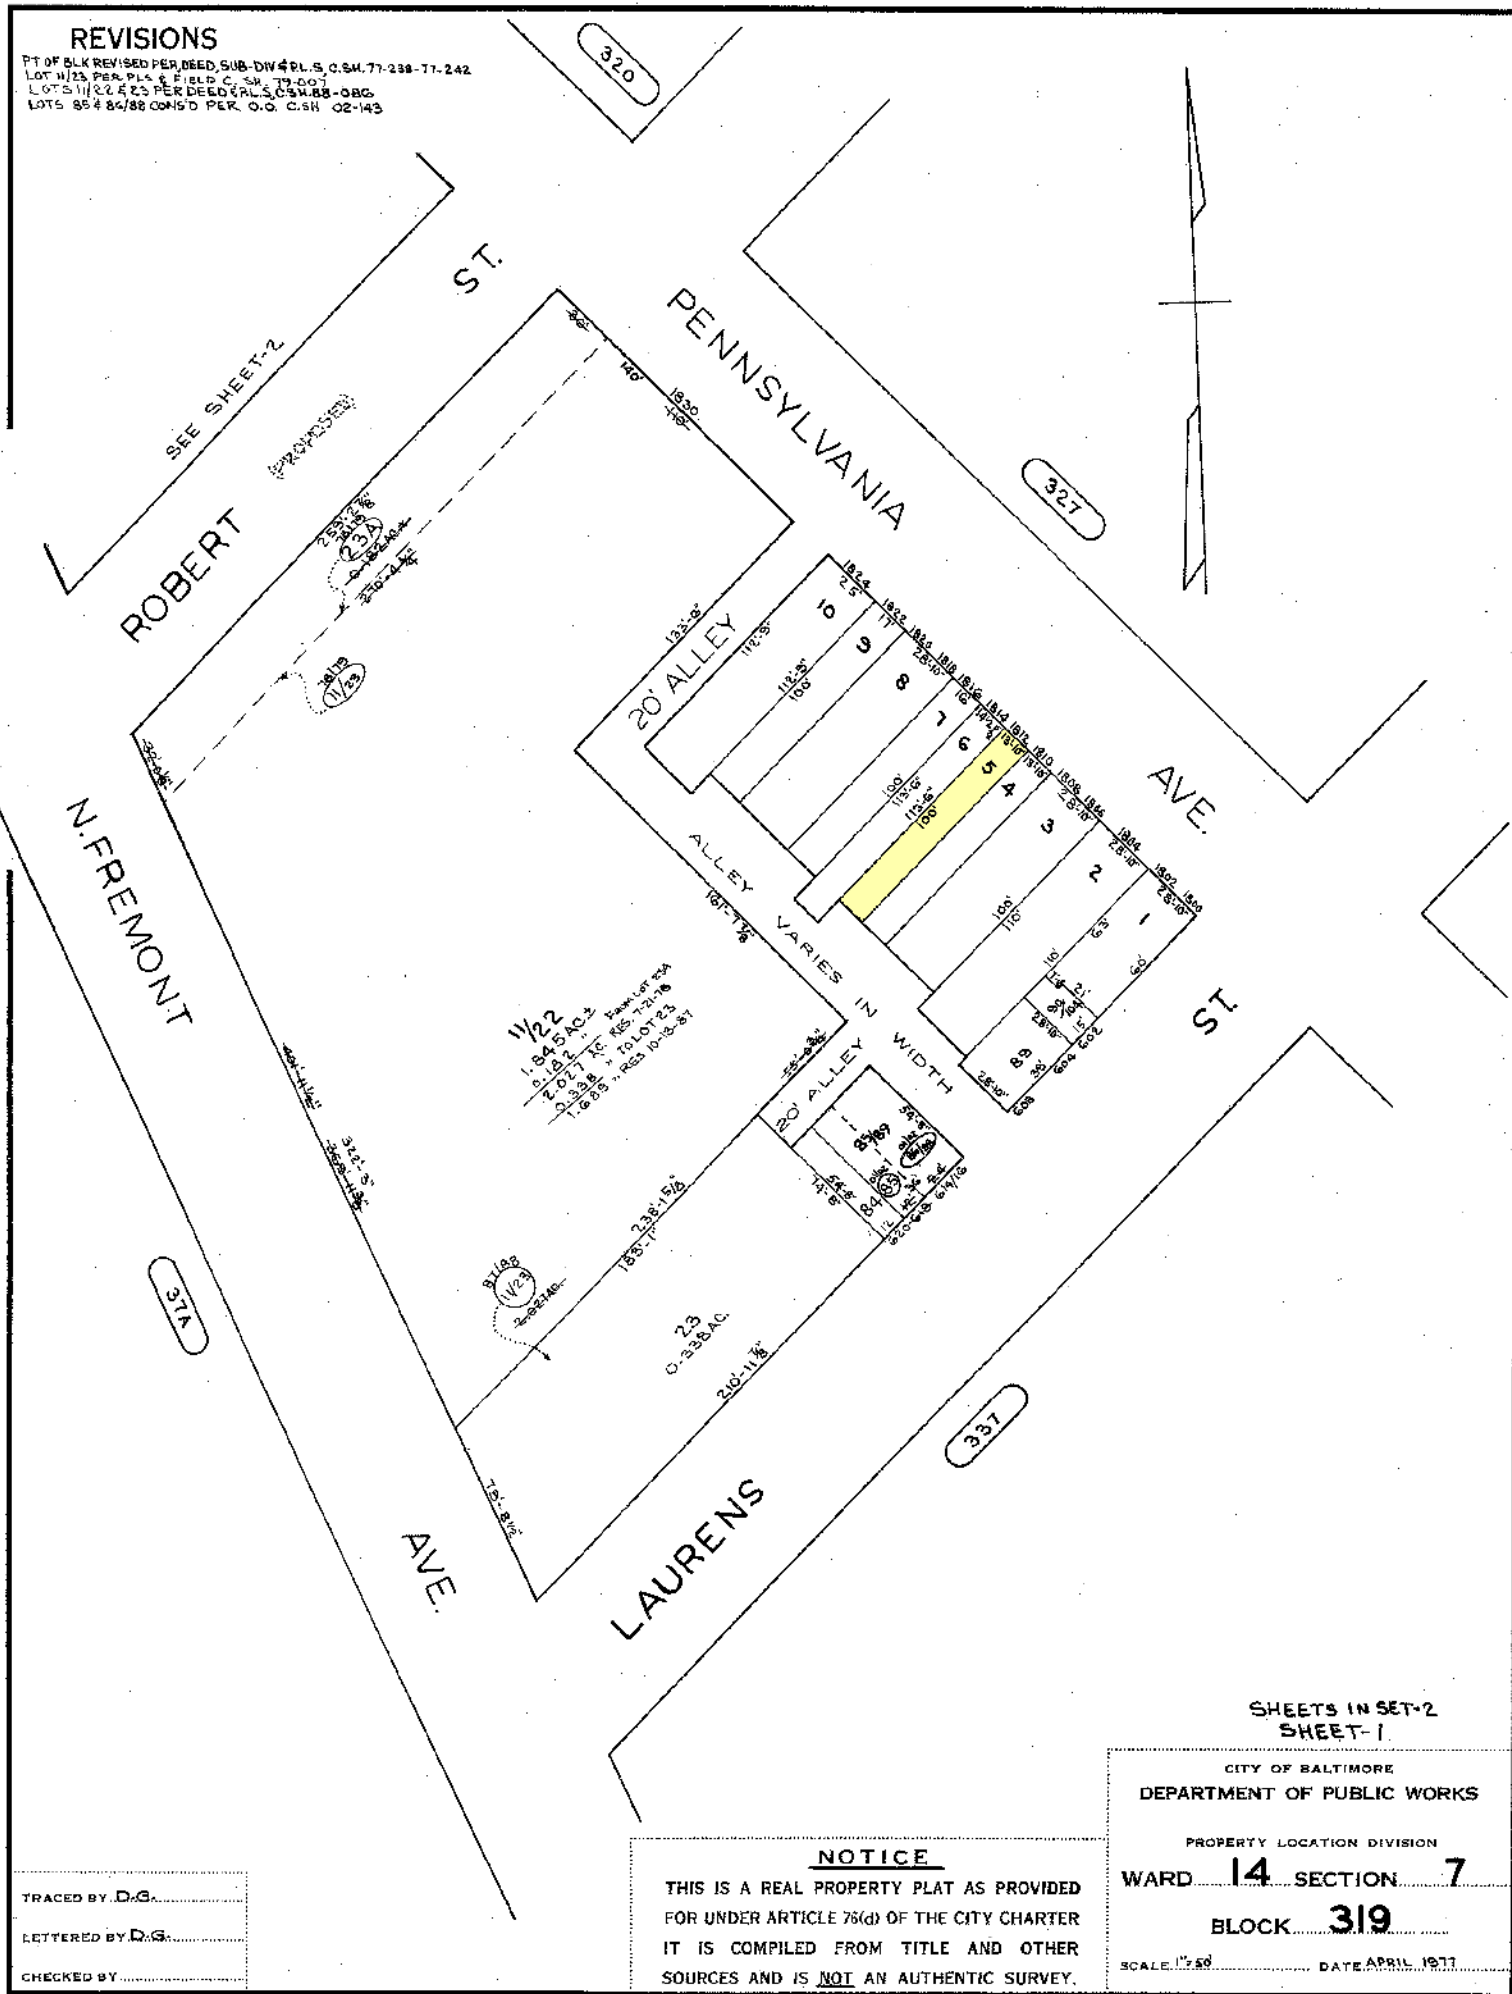

NOTICE

THIS IS A REAL PROPERTY PLAT AS PROVIDED
 FOR UNDER ARTICLE 75(d) OF THE CITY CHARTER
 IT IS COMPILED FROM TITLE AND OTHER
 SOURCES AND IS NOT AN AUTHENTIC SURVEY.

SHEETS IN SET-2
 SHEET-1

CITY OF BALTIMORE
 DEPARTMENT OF PUBLIC WORKS

PROPERTY LOCATION DIVISION

WARD 14 SECTION 7

BLOCK 319

SCALE 1" = 50' DATE APRIL 1977

TRACED BY D.G.

LETTERED BY D.G.

CHECKED BY