


REVISIONS

LOTS 2/4, 7, 27 DIM. CHANGED & LOT 11/12 DIV PER APP CSH 88-033
 LOT 10 & 11/12 DIV CONSID PER ORD & LOTS 7, 8, 9 DIM CHANGED CSH 90-082
 LOTS 8 & 9 CONSID PER O.O. CSH 90-241
 LOT 4A PER CLOSING ORD. CH. 54. 25-266

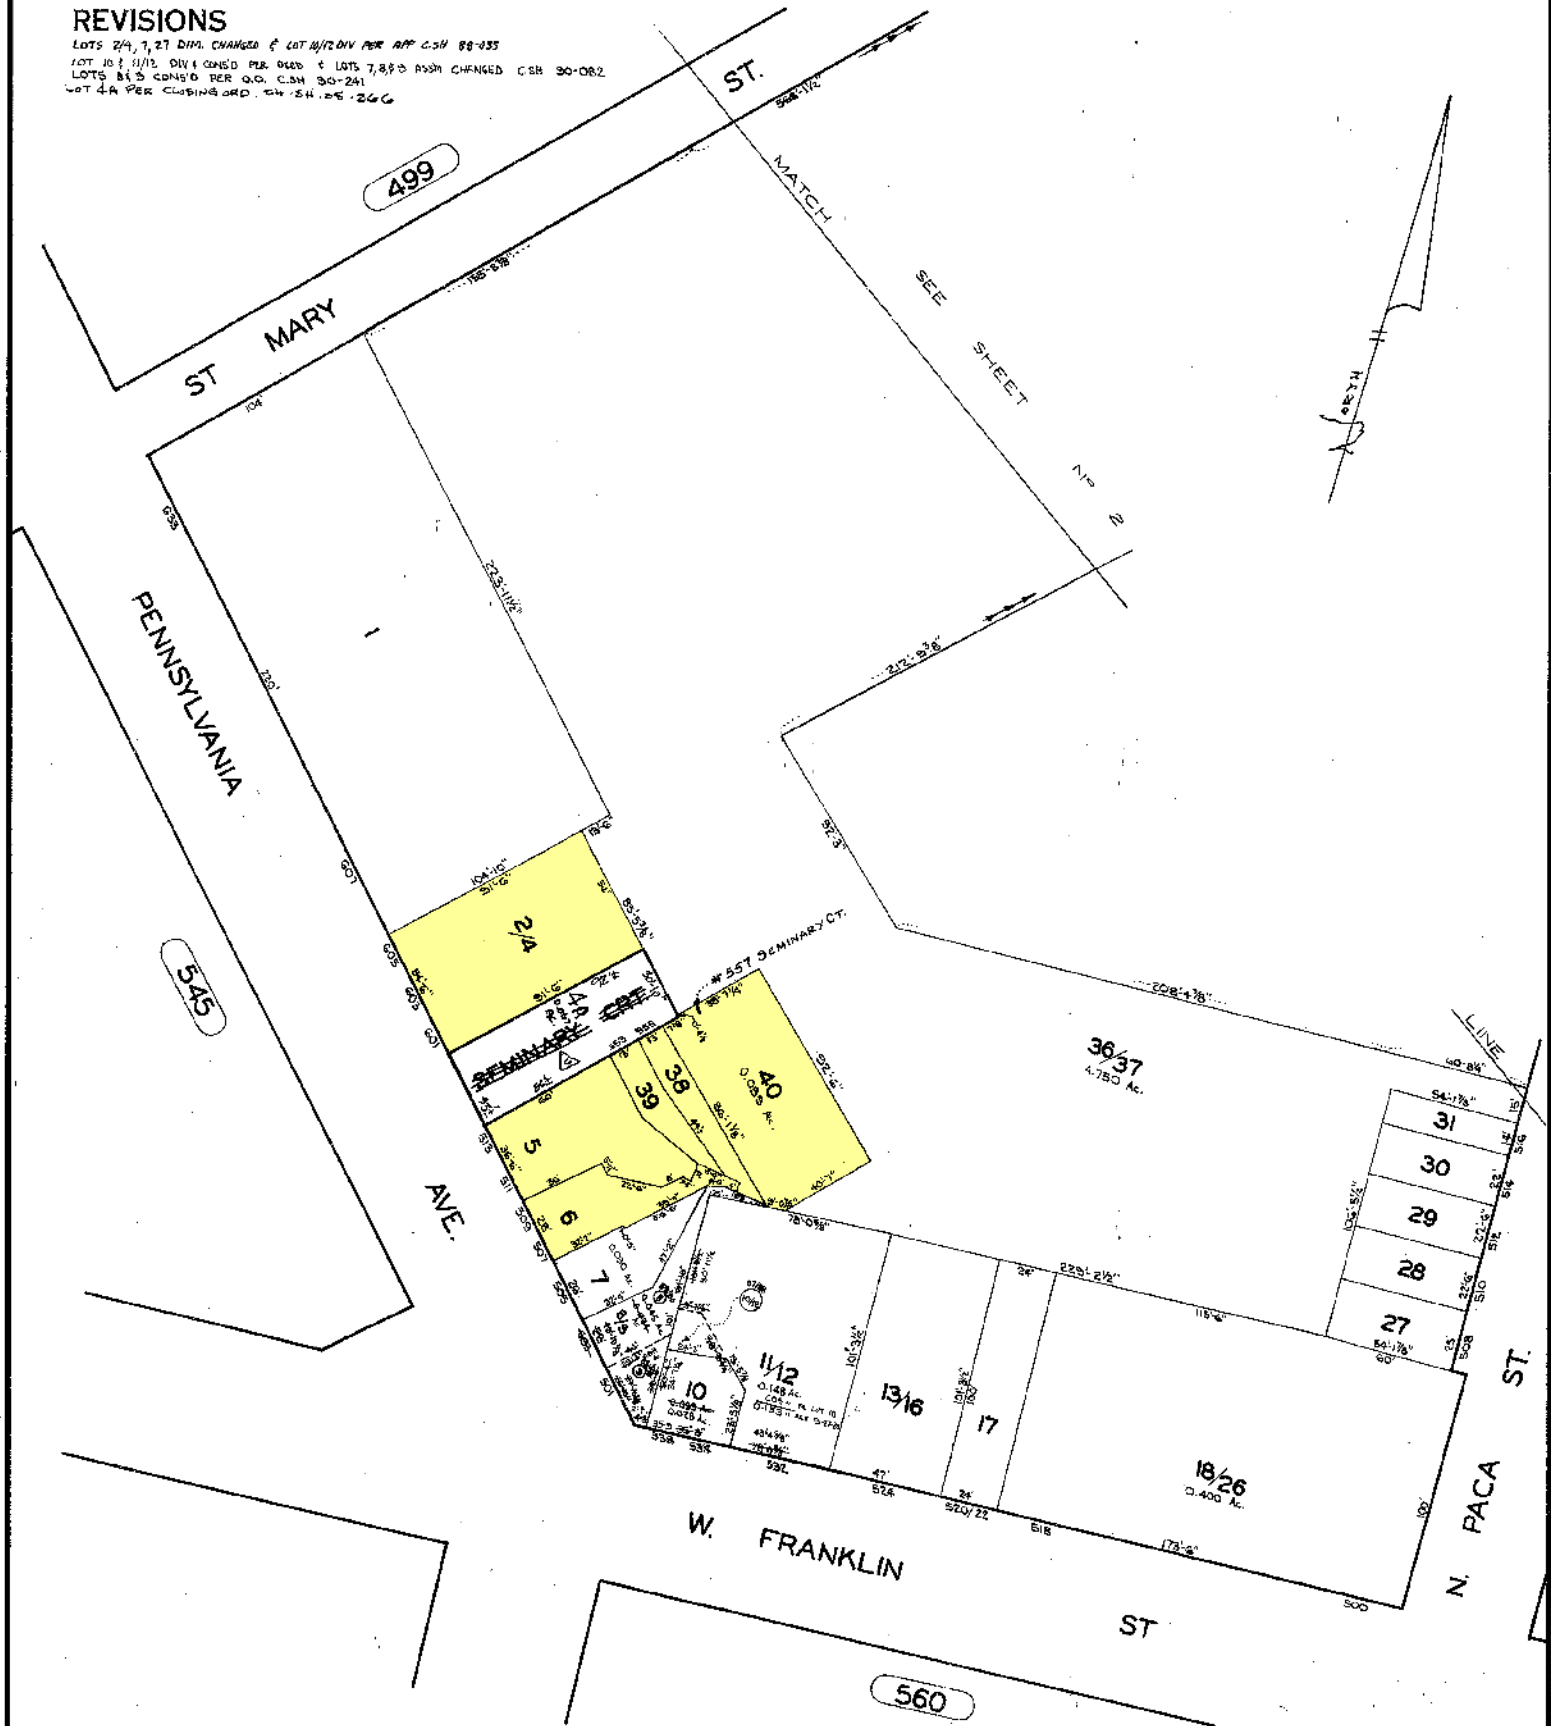

SHEETS IN SET 2
 SHEET NO. 1

CLOSING PER ORD # 1126 - FINAL APPROVAL 11/27/89

NOTICE

THIS IS A REAL PROPERTY PLAT AS PROVIDED
 FOR UNDER ARTICLE 76(d) OF THE CITY CHARTER
 IT IS COMPILED FROM TITLE AND OTHER
 SOURCES AND IS NOT AN AUTHENTIC SURVEY.

CITY OF BALTIMORE
 DEPARTMENT OF PUBLIC WORKS

PROPERTY LOCATION DIVISION

WARD 17 SECTION 8

BLOCK 546

SCALE 1"=50.0' DATE AUG 1987

TRACED BY PIERRE M. FORD

LETTERED BY PIERRE M. FORD

CHECKED BY