


REVISIONS
 Lot 2 per Deed 5756-93 Dated 10-16-31 C. Sh. 619
 "18-38" "3918-67 & 4269-420" "726
 "23/24-37 per App. 501/16, 2-17-37 - 1329
 Lot 3 Divided Per Deed & BofA C. Sh. 3194.
 Lots 4 to 22 St. name Changed Per P.S. C. Sh. 3385A
 Lots 4 to 17/22 per App. 2303/16 C. Sh. 4004
 Lot 3A Dim. Changed Per B.S. C. Sh. 4036A.
 Lot 3A Dim. Changed Per Deed & App. #854 C. Sh. 4304

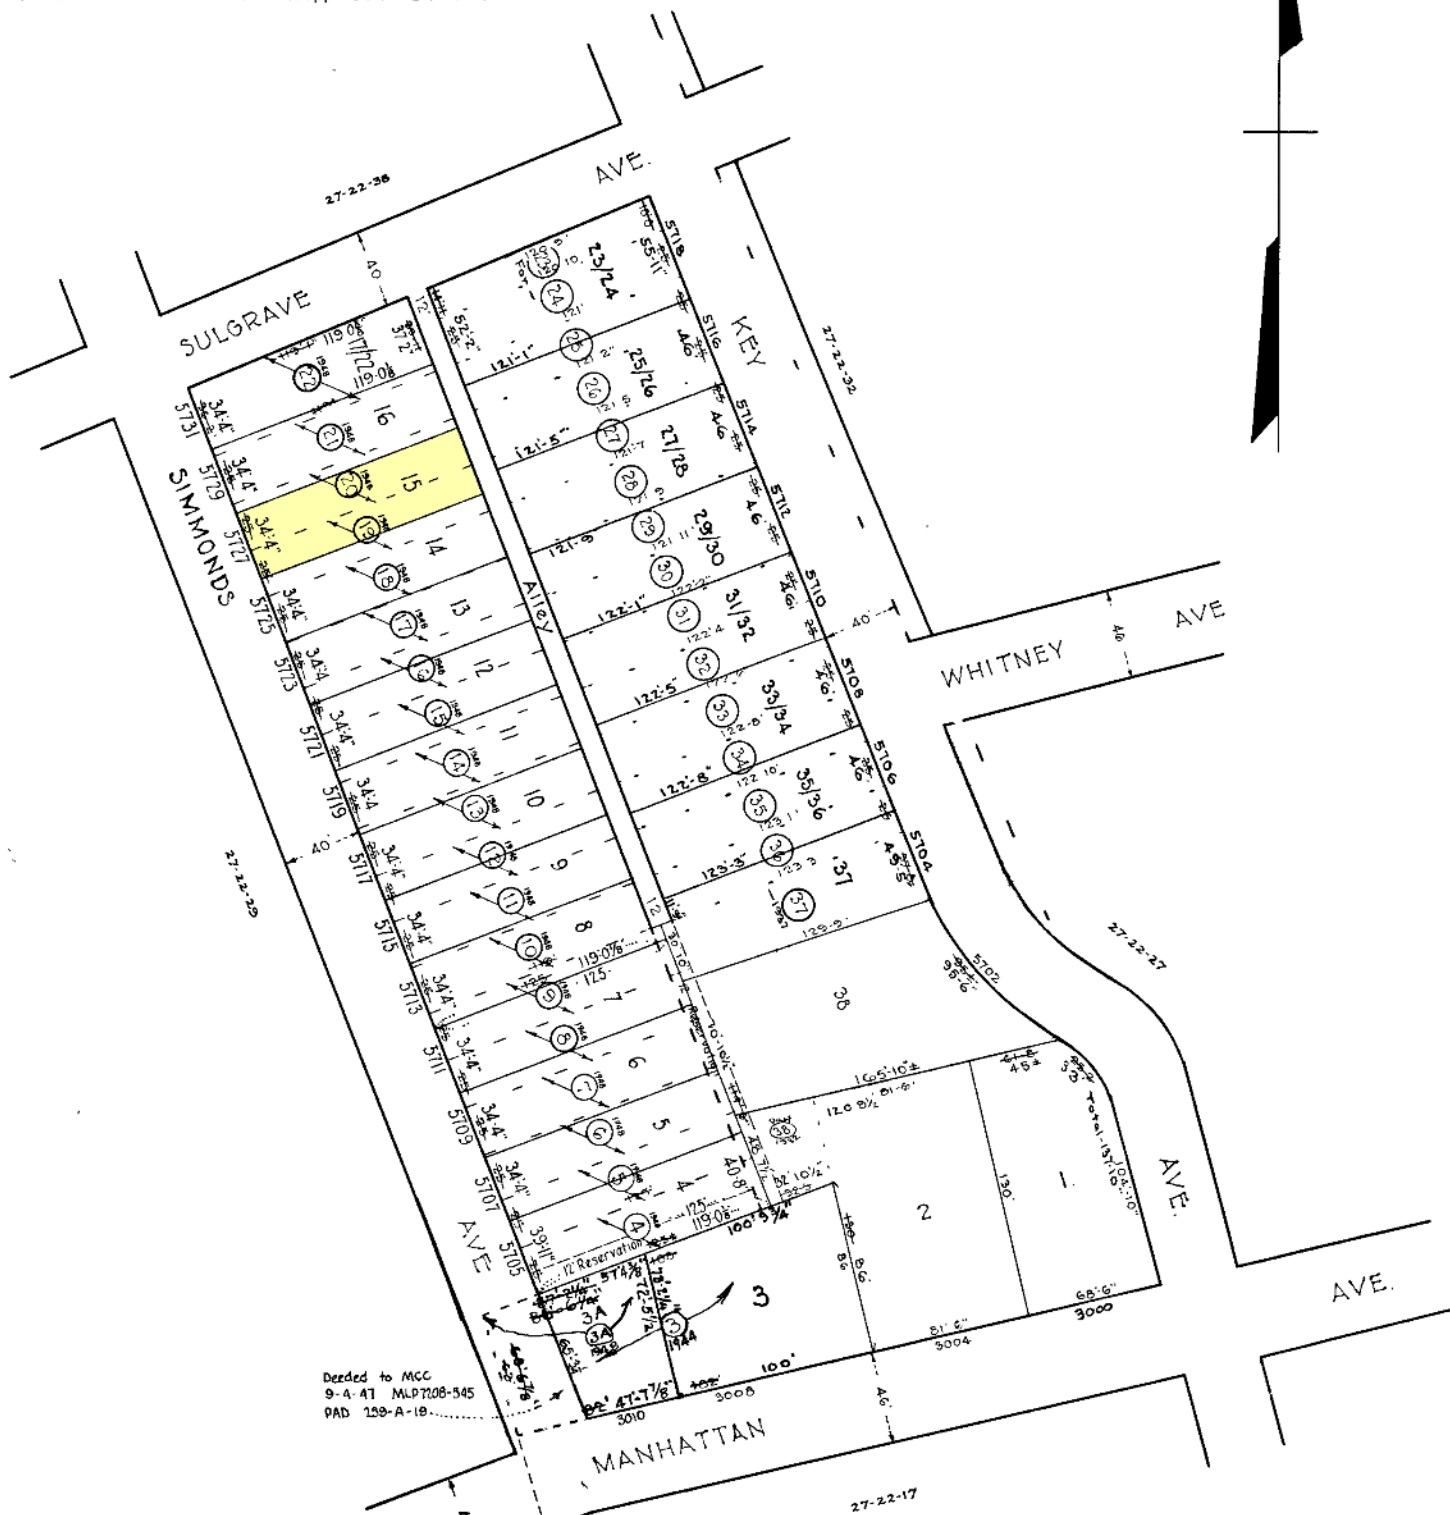

NOTICE
 THIS IS A REAL PROPERTY PLAT AS PROVIDED
 FOR UNDER ARTICLE 76(M) OF THE CITY CHARTER.
 IT IS COMPILED FROM TITLE AND OTHER
 SOURCES AND IS NOT AN AUTHENTIC SURVEY.

NOTE - BLOCK 27-22-28 FOR 1941.

TRACED BY C. BAIN

LETTERED BY W. M. L.

CHECKED BY

4478

CITY OF BALTIMORE
 DEPARTMENT OF PUBLIC WORKS
 BUREAU OF PLANS & SURVEYS
 PROPERTY LOCATION DIVISION

WARD **27** SECTION **22**
 BLOCK **4478-A**

SCALE 1" = 60' 0" DATE Oct. 1931.