


REVISIONS

LOTS 16-18 CONS'D PER DEED C.S.H. 9655
 LOTS 45-47 DIV. PER DEED 16118, 22-36, 39, 42, 43, 44 CORR. PER DEEDS C.S.H. 10054
 LOTS 4&5 CONS'D PER PLS C.S.H. 1123
 LOTS 44, 45 & 46/47 CONS'D PER D.D. C.S.H. 83-140

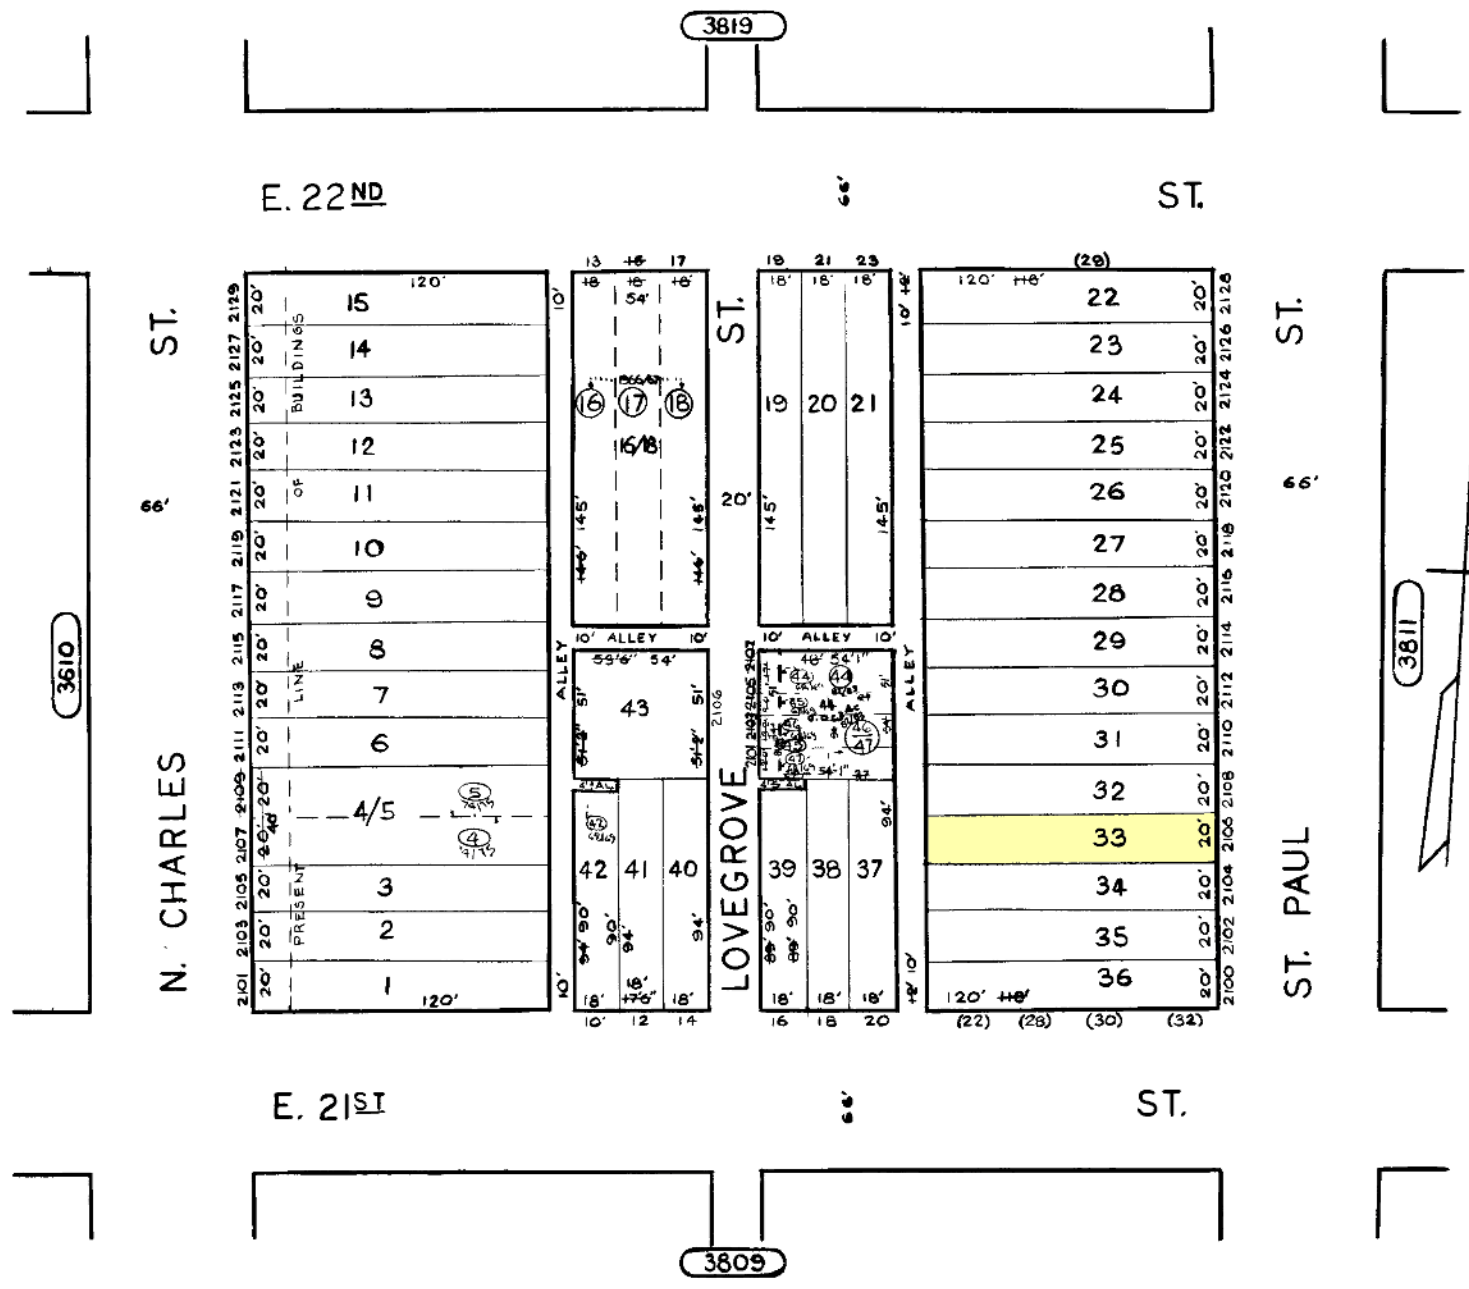

TRACED BY H.L. TURNER
 LETTERED BY H.L.T.
 CHECKED BY

NOTICE
 THIS IS A REAL PROPERTY PLAT AS PROVIDED
 FOR UNDER ARTICLE 76(d) OF THE CITY CHARTER
 IT IS COMPILED FROM TITLE AND OTHER
 SOURCES AND IS NOT AN AUTHENTIC SURVEY.

CITY OF BALTIMORE
 DEPARTMENT OF PUBLIC WORKS
 PROPERTY LOCATION DIVISION
 WARD 12 SECTION 8
 BLOCK 3810
 SCALE 1 IN. = 50 FT. DATE APRIL, 1969