


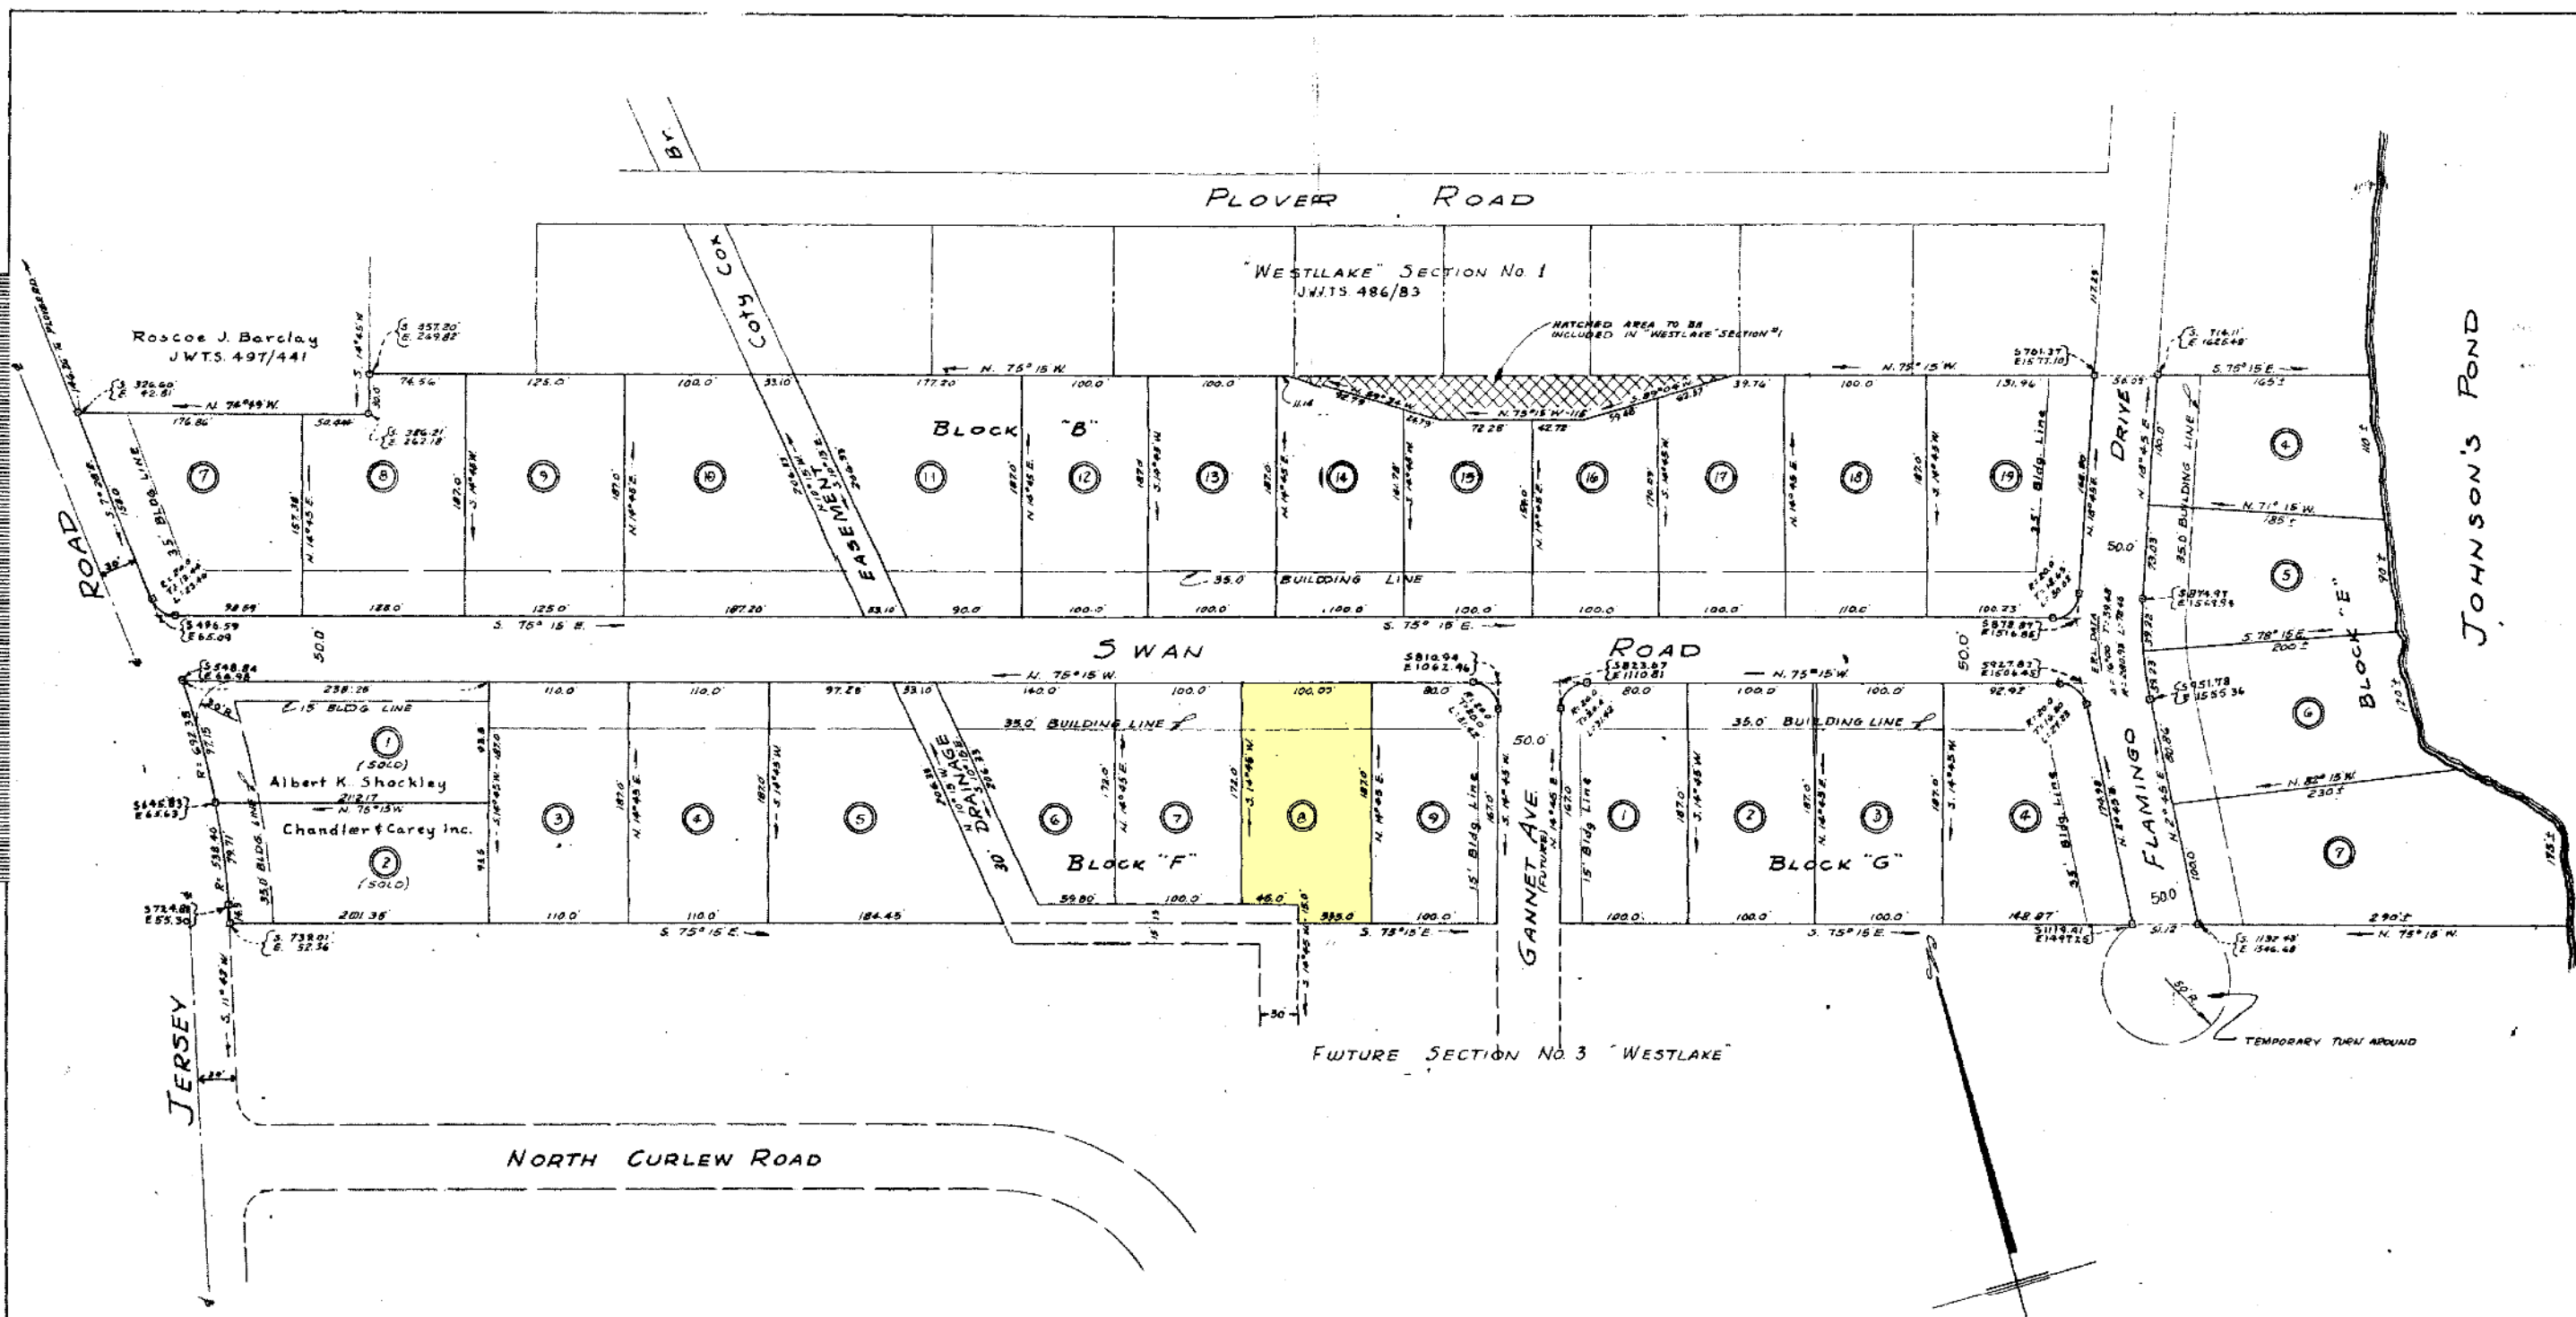

"WESTLAKE"
SECTION NO. 2

MILFORD W. TWILLEY
OWNER (DEVELOPER)

WICOMICO COUNTY, MD.
SALISBURY ELECTION DIST.
SCALE 1" = 80' DECEMBER, 1962
GERHARD F. SCHAEFER-SURVEYOR




NOTES

ZONED "B" RESIDENTIAL
B = DENOTES CEMENT POSTS
173.5 ACRES

PLAT DRAWN BY: BURTON B. GORDY

I CERTIFY THIS SURVEY, AS PREPARED BY
ME, IS CORRECT.
Gerhard F. Schaefer
REGISTERED SURVEYOR #2050

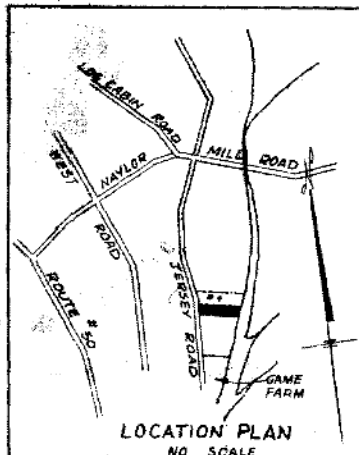

APPROVALS	
DEPT. OF PUBLIC HEALTH LOTS ARE APPROVED FOR WATER & SEWER DISPOSAL ON ANY LOT. DATE 12/11/62 BY <i>Rufus L. Hardaway, JMD</i>	WICOMICO COUNTY PLANNING & ZONING COMM. DATE <i>Fred A. Grier</i> BY 12/13/62
DEPT. OF PUBLIC WORKS WICOMICO COUNTY DATE 12-13-62 BY <i>William M. Davis, Jr.</i>	COUNTY COMMISSIONERS OF WICOMICO COUNTY DATE 12/18/62 BY <i>W. M. Davis, Jr.</i>

I CERTIFY THE REQUIREMENTS OF SECTION 59 TO
62 OF ARTICLE 17 OF THE ANNOTATED CODE OF
MARYLAND, 1957 EDITION, AS FAR AS IT
CONCERNS THE MAKING OF THIS PLAT AND
SETTING OF MARKERS HAS BEEN COMPLIED
WITH.
Milford W. Twilley
OWNER OF LAND