


REVISIONS

Lot 43/48 House No Assigned Per R.S. C.Sh. 3211C.
 Lot 30A Per Deed, C.Sh. 4365.
 Lot 48A Per B.S. C.Sh. 4444
 Lot 30A House Assigned R.L.D. C.Sh. 5438A
 Lots 30 & 30A Cons'd Per App C.Sh. 7196
 Lots 15 & 16 Cons'd Per App C.Sh. 7560
 Lots 23, 24 & 26 Cons'd Per App. C.Sh. 9305.
 Lots 13 & 14 Cons'd Per O.O. C.Sh. 9881
 Lots 21 & 22 Cons'd Per O.O. C.Sh. 14
 Lot 48A Per Deed L. C.Sh. 77-229
 Lots 3 & 4 Cons'd Per O.O. C.Sh. 89-186
 Lots 2, 3 & 4 Cons'd Per O.O. C.Sh. 96-045

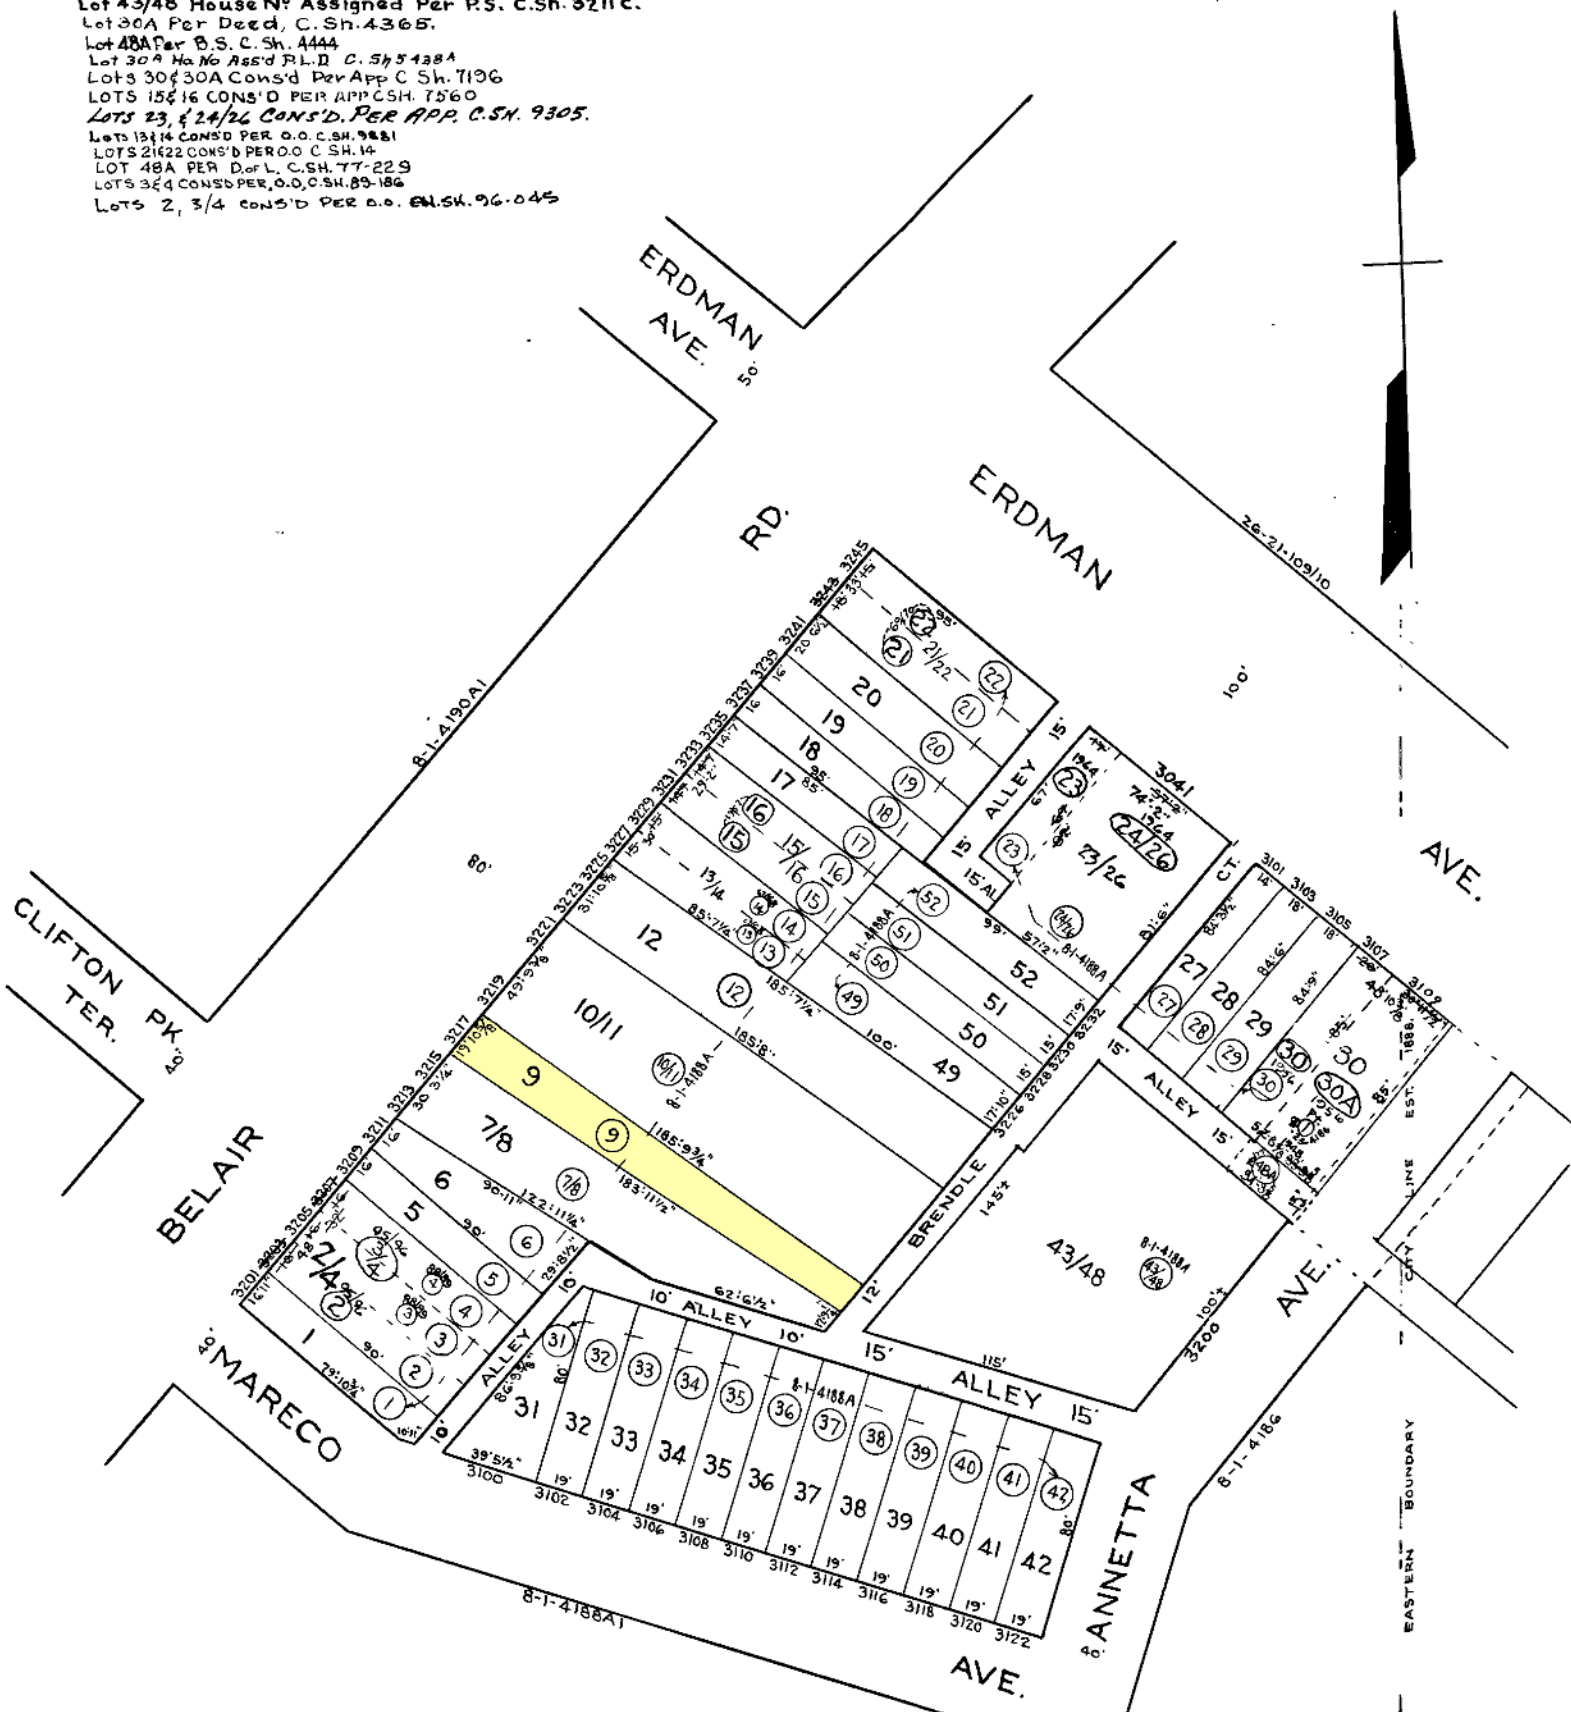

NOTE ① DENOTES LOT NUMBER FOR 1938.

NOTE ÷ BLOCK 4188-88A FOR 1941

NOTE ÷ BLOCK 8-1-4188 FOR 1944. **NOTICE**

THIS IS A REAL PROPERTY PLAT AS PROVIDED FOR UNDER ARTICLE 76(d) OF THE CITY CHARTER. IT IS COMPILED FROM TITLE AND OTHER SOURCES AND IS NOT AN AUTHENTIC SURVEY.

CITY OF BALTIMORE
 DEPARTMENT OF PUBLIC WORKS
 BUREAU OF PLANS & SURVEYS
 PROPERTY LOCATION DIVISION

WARD 8 SECTION 25
 BLOCK 4188

SCALE 1"=50' DATE APRIL 1938

TRACED BY C.R. WARD

LETTERED BY G.B. MILLER

CHECKED BY