


REVISIONS

BLK REVISED PER DEEDS F.R.L.S. C.S.H. 1168-1170
 LOTS 56-14 PER DEED F.R.L.S. C.S.H. 1219-1220
 LOTS 42-50 PER DEED F.R.L.S. C.S.H. 1236
 LOTS 24-32 PER DEED F.R.L.S. C.S.H. 1240
 LOTS 59-61 PER DEED F.R.L.S. C.S.H. 76-081
 LOT 62 PER DEED C.S.H. 76-101
 LOT 11 PER DEED C.S.H. 76-152

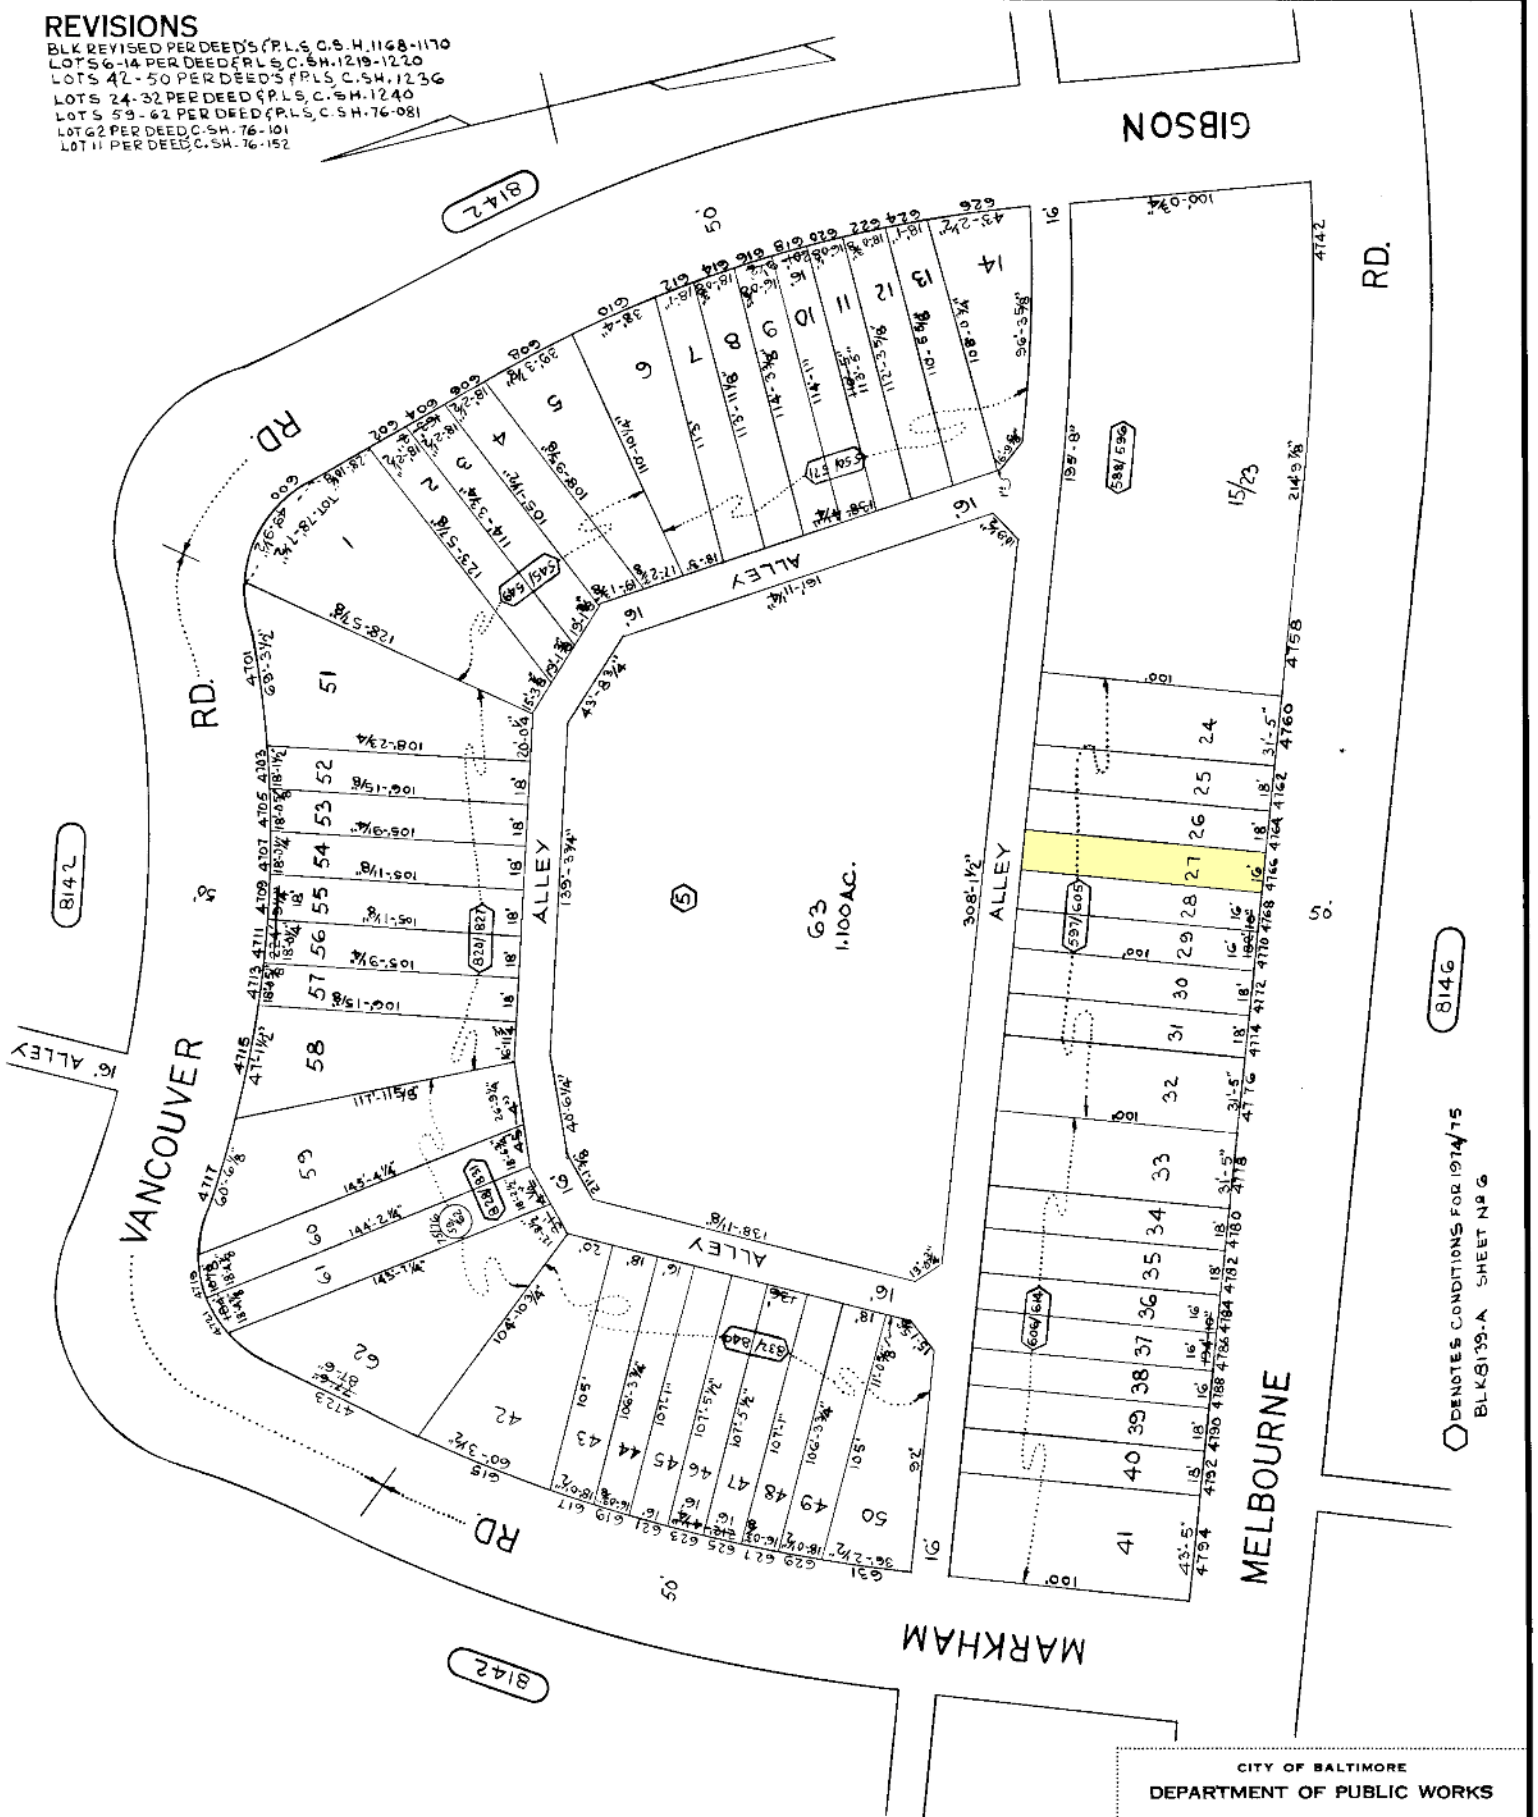

TRACED BY D.G.
 LETTERED BY D.GREEN
 CHECKED BY

NOTICE
 THIS IS A REAL PROPERTY PLAT AS PROVIDED
 FOR UNDER ARTICLE 76(d) OF THE CITY CHARTER
 IT IS COMPILED FROM TITLE AND OTHER
 SOURCES AND IS NOT AN AUTHENTIC SURVEY.

CITY OF BALTIMORE
 DEPARTMENT OF PUBLIC WORKS
 PROPERTY LOCATION DIVISION
 WARD **25** SECTION **I**
 BLOCK **814G**
 SCALE 1"=50' DATE APR. 1975

○ DENOTES CONDITIONS FOR 1974/75
 BLK 8199.A SHEET NO 6