


REVISIONS

Lots 17-22 per Deeds & Survey C Sh 643
 Lot 22 Dim Changed Per Deed & B. S. C Sh. 4518A
 Lot 17 Div per deed C. Sh. 5159
 Lot 17 & 23 Per PLD C. Sh. 5196
 Lots 24-35 Per App 2178 C. Sh. 5184
 Lot 18/19 No Chngd Per Field C Sh. 5216 C
 Lots 22 & 23 Consd. & Divided Per. App. 2735 C Sh 5272
 Lot 22 Desc. changed per PLD. C. Sh. 6638A
 Lot 22 & 23 Per PLD. C. Sh. 8678
 Lots 17, 20/21 & 22/23 Consd. PER APP. C. SH. 9291

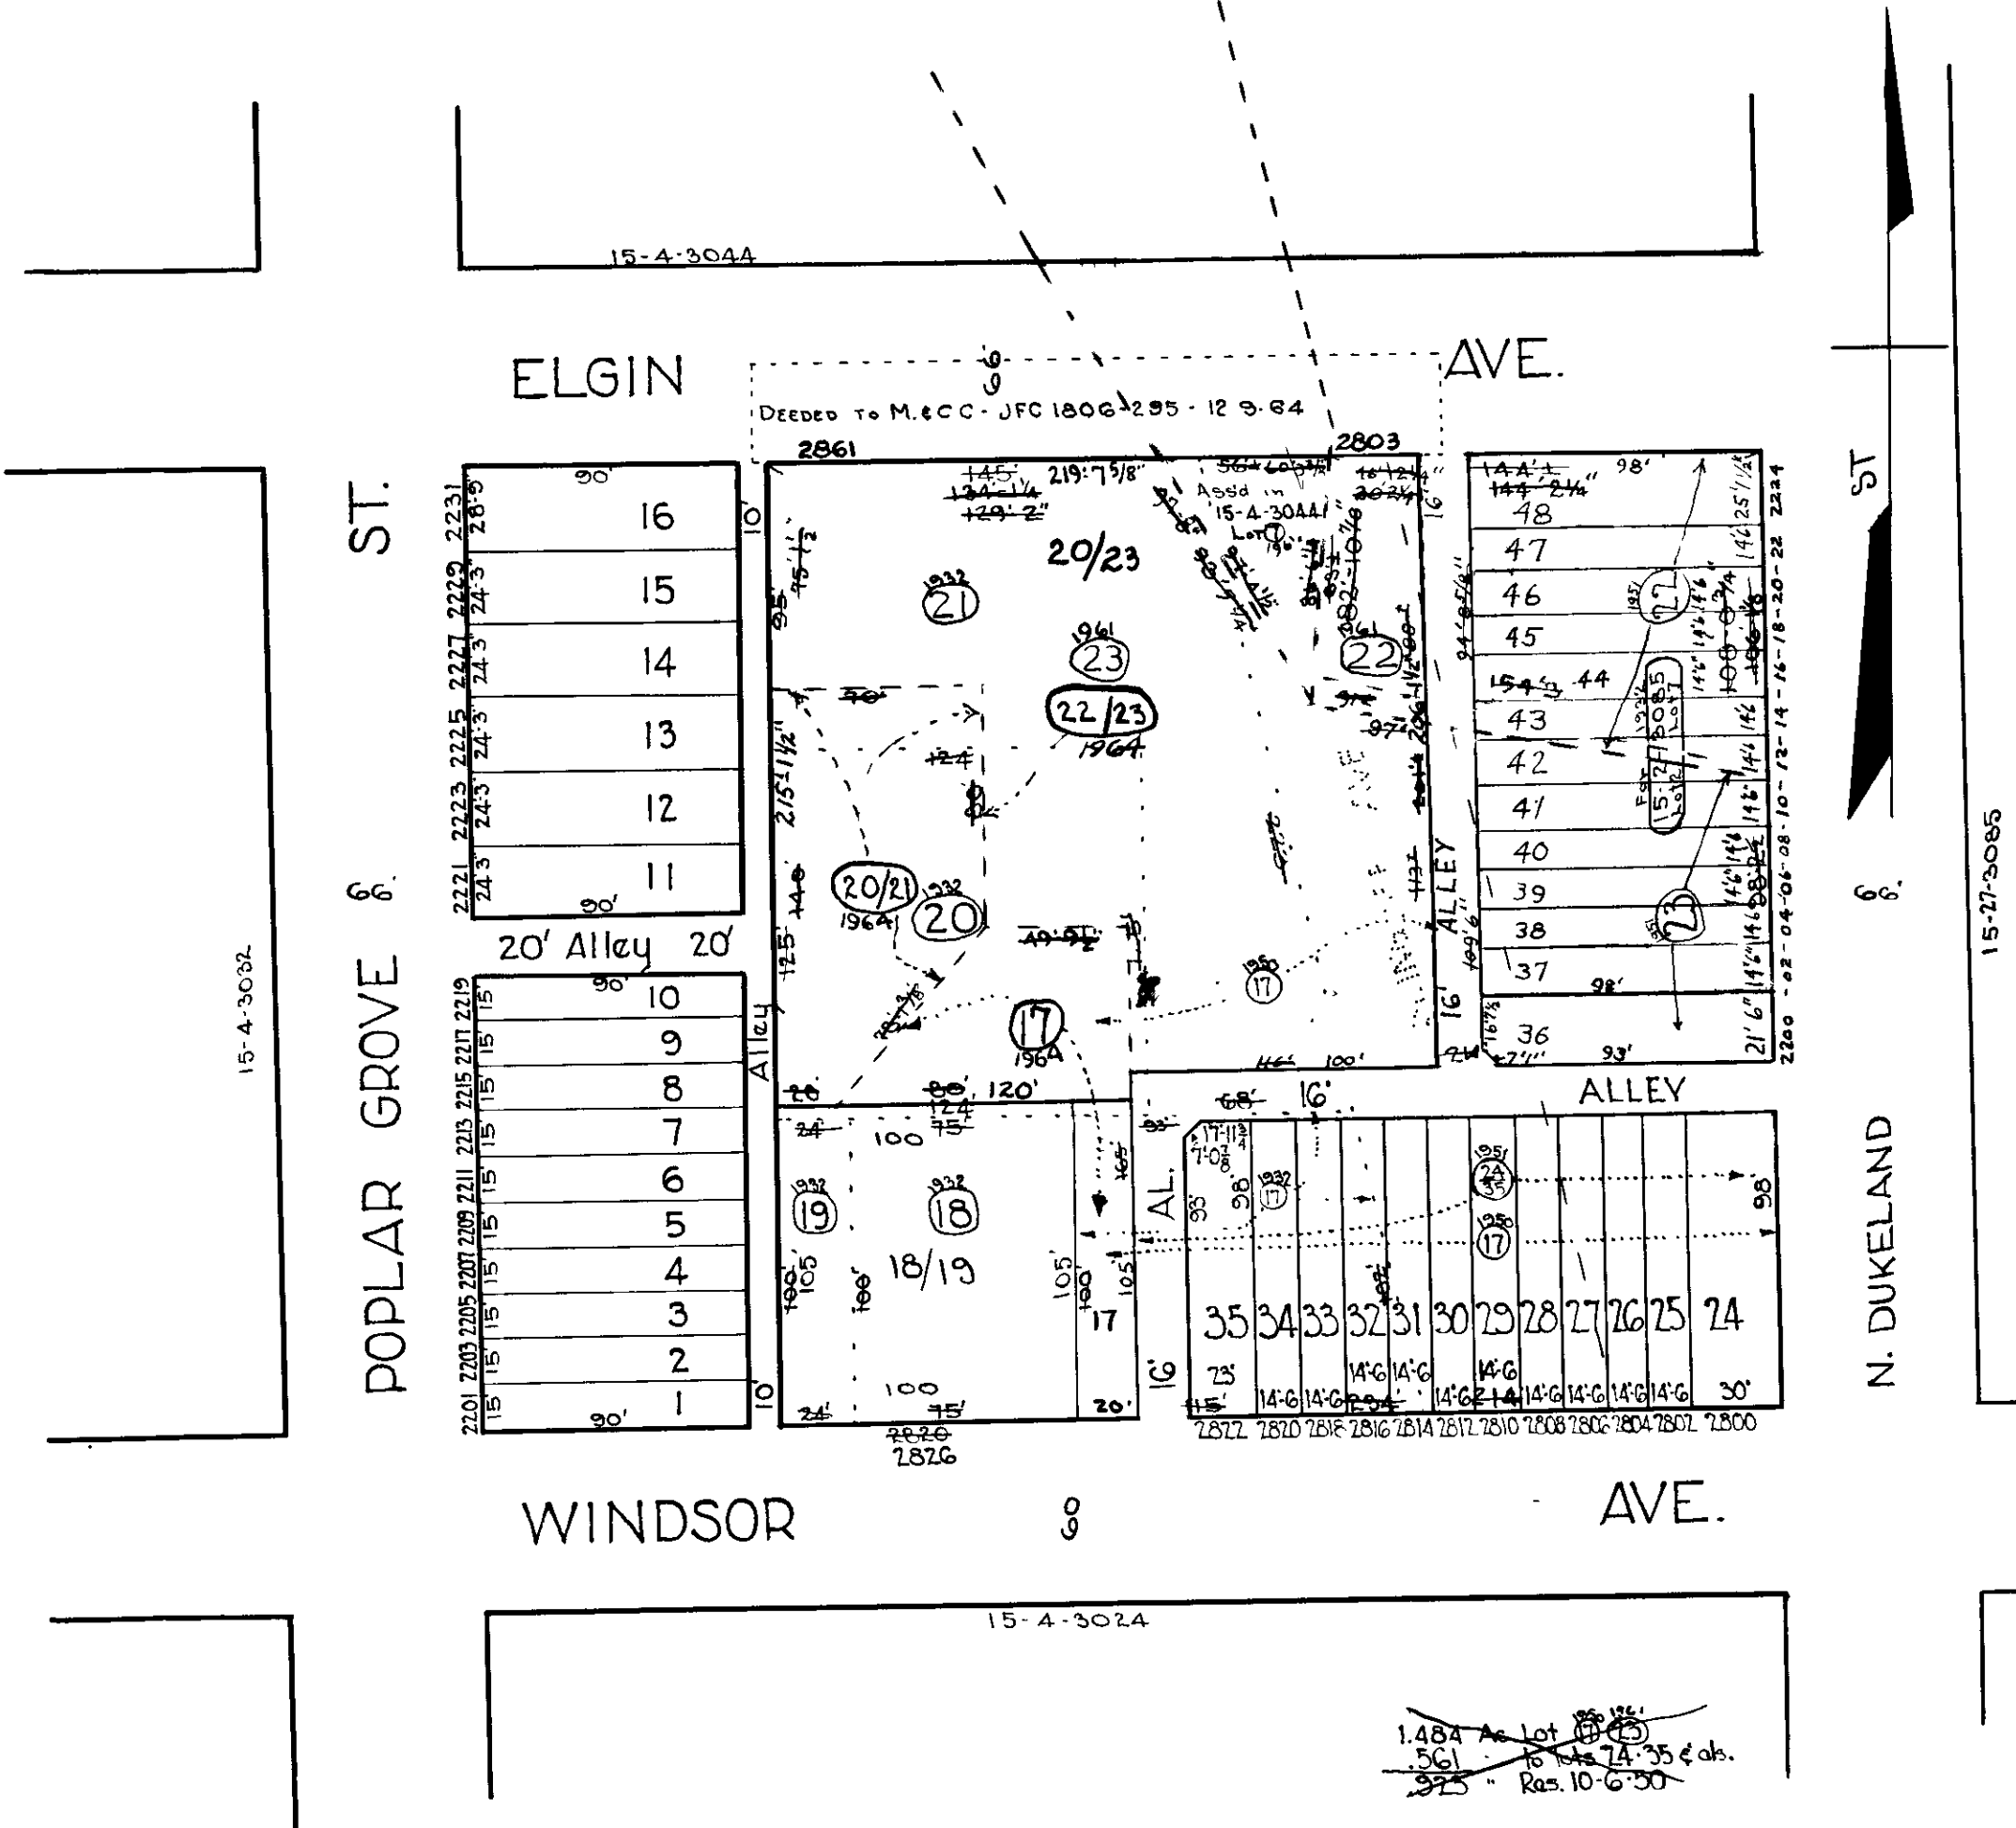

TRACED BY C. H. BAIN
 LETTERED BY H. V. Houser
 CHECKED BY...

NOTICE
 THIS IS A REAL PROPERTY PLAT AS PROVIDED
 FOR UNDER ARTICLE 76(1) OF THE CITY CHARTER
 IT IS COMPILED FROM TITLE AND OTHER
 SOURCES AND IS NOT AN AUTHENTIC SURVEY

CITY OF BALTIMORE
 DEPARTMENT OF PUBLIC WORKS
 BUREAU OF PLANS & SURVEYS
 PROPERTY LOCATION DIVISION
WARD 15 SECTION 4
BLOCK 3031
 SCALE: 1" = 60'-0" DATE: DEC. 1929