


REVISIONS

BLOCK REDRAWN PER P.L.D.C. SH. 9887A/G

LOTS 79/82, 108-141 CORR. PER DEEDS & D.P. CH. 84-20-075

LOTS 40, 176-180 CONS'D & DIV. PER SUBDIV. CH. SH. 04-134 &c

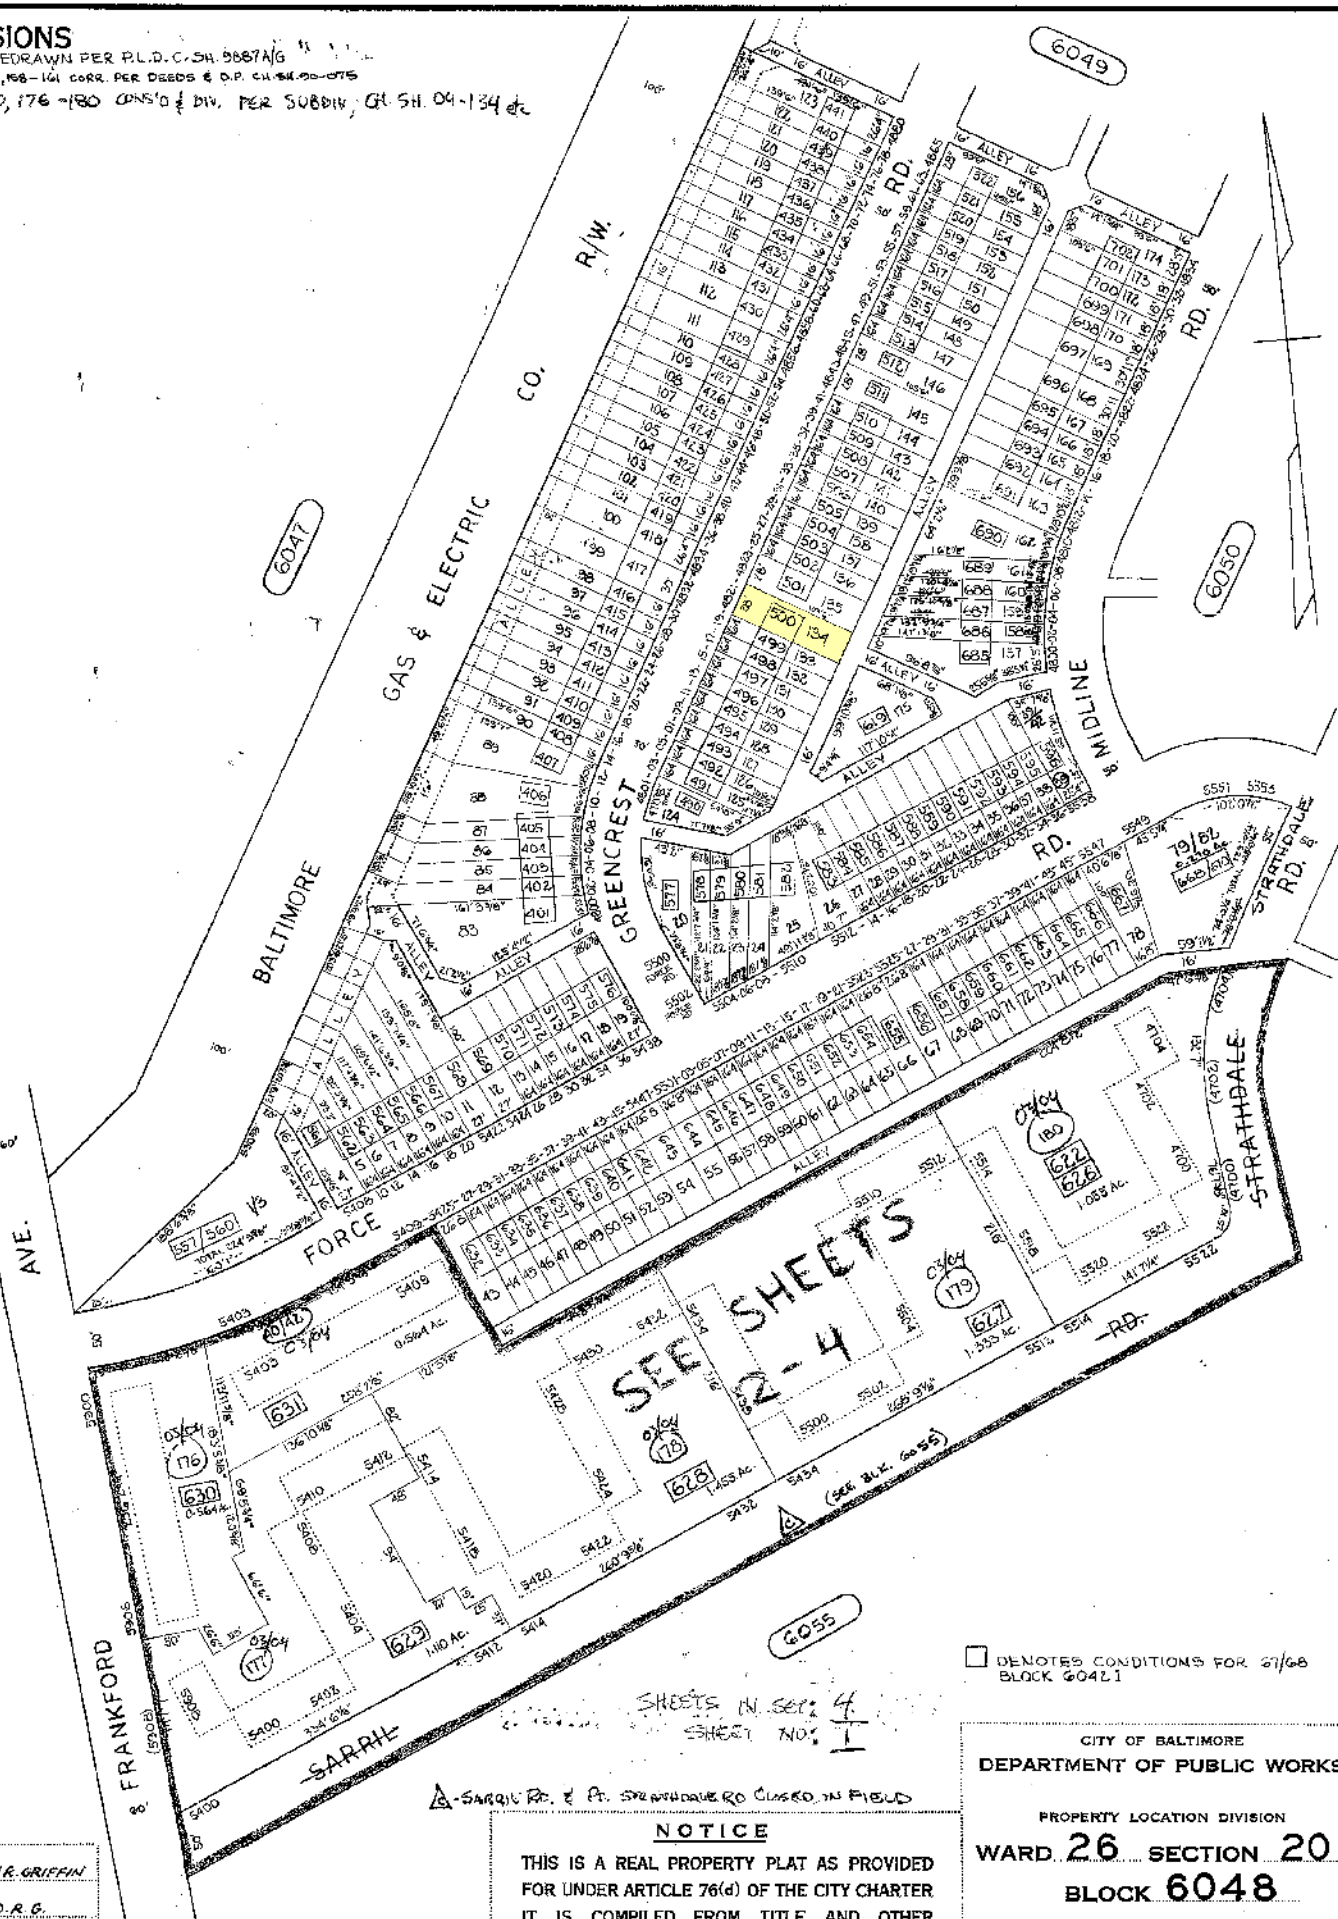

TRACED BY DON R. GRIFFIN

LETTERED BY D.R.G.

CHECKED BY

△-SARAH RD. & P. STRATHDALE RD. CLOSED IN FIELD

NOTICE

THIS IS A REAL PROPERTY PLAT AS PROVIDED FOR UNDER ARTICLE 76(d) OF THE CITY CHARTER. IT IS COMPILED FROM TITLE AND OTHER SOURCES AND IS NOT AN AUTHENTIC SURVEY.

□ DENOTES CONDITIONS FOR 2/1/68 BLOCK 6048.1

CITY OF BALTIMORE
DEPARTMENT OF PUBLIC WORKS

PROPERTY LOCATION DIVISION

WARD 26 SECTION 20
BLOCK 6048

SCALE 1" = 100'

DATE MARCH 1968