


REVISIONS

BLOCK REDRAWN LOT CHANGED PER DEED, C 54 80-561-543
 LOTS 103 & 108 DIV. PER DEEDS CH. 54. 92-150
 LOTS 103 & 104 PER DEED, C. 54. 93-151
 APTS 14 THRU 23 (DIV) & DIV PER. SUBDIV. CH. 54. 05-233

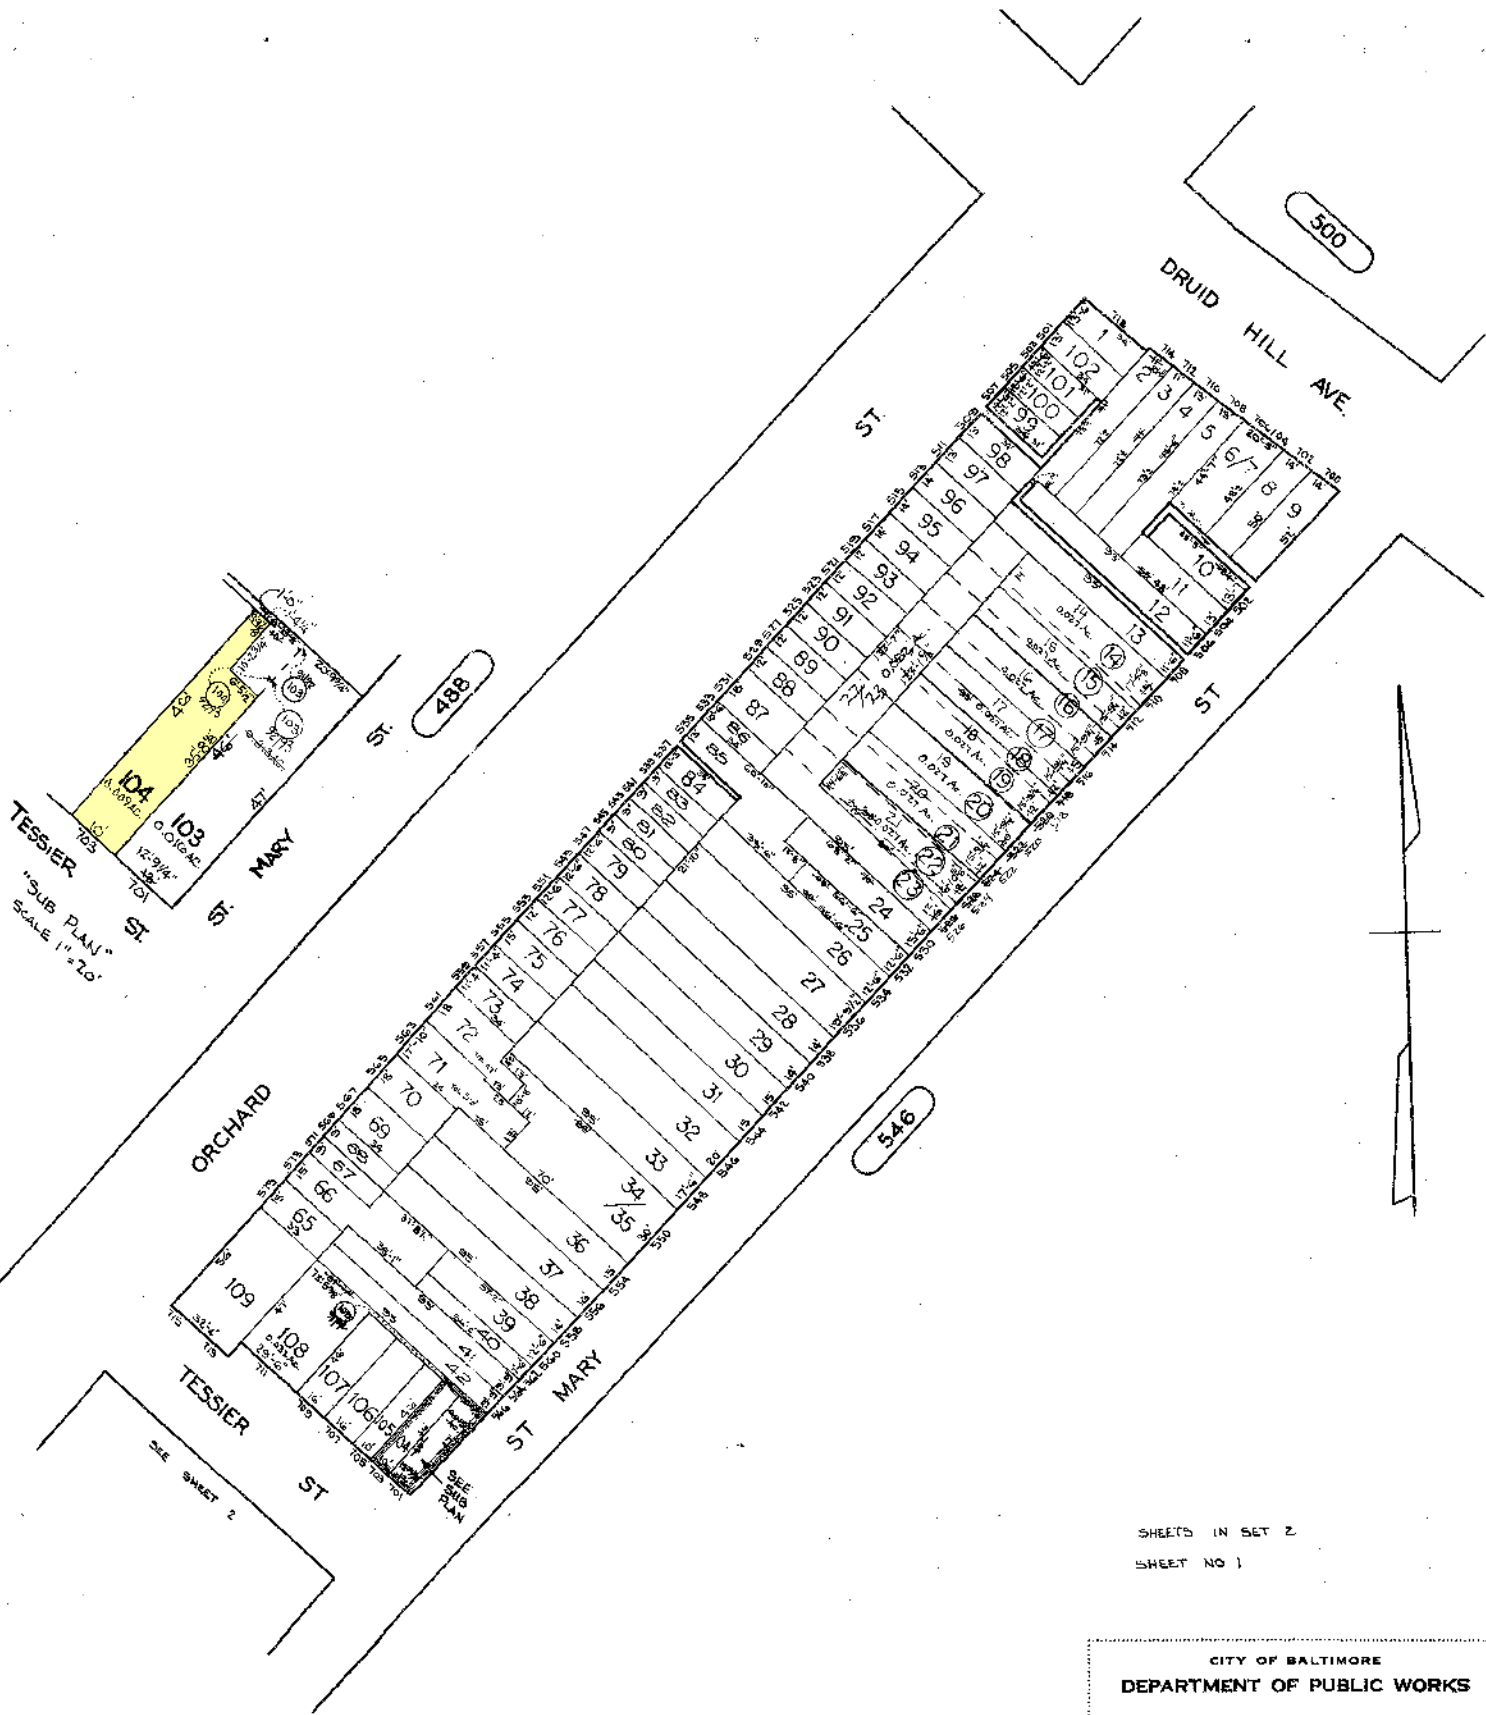

SHEETS IN SET 2
 SHEET NO 1

CITY OF BALTIMORE
 DEPARTMENT OF PUBLIC WORKS

PROPERTY LOCATION DIVISION
 WARD 17 SECTION 9
 BLOCK 499

SCALE 1"=50'-0" DATE MAY 1980

NOTICE

THIS IS A REAL PROPERTY PLAT AS PROVIDED
 FOR UNDER ARTICLE 76(d) OF THE CITY CHARTER
 IT IS COMPILED FROM TITLE AND OTHER
 SOURCES AND IS NOT AN AUTHENTIC SURVEY.

TRACED BY: RMF
 LETTERED BY: MATFORD
 CHECKED BY: