


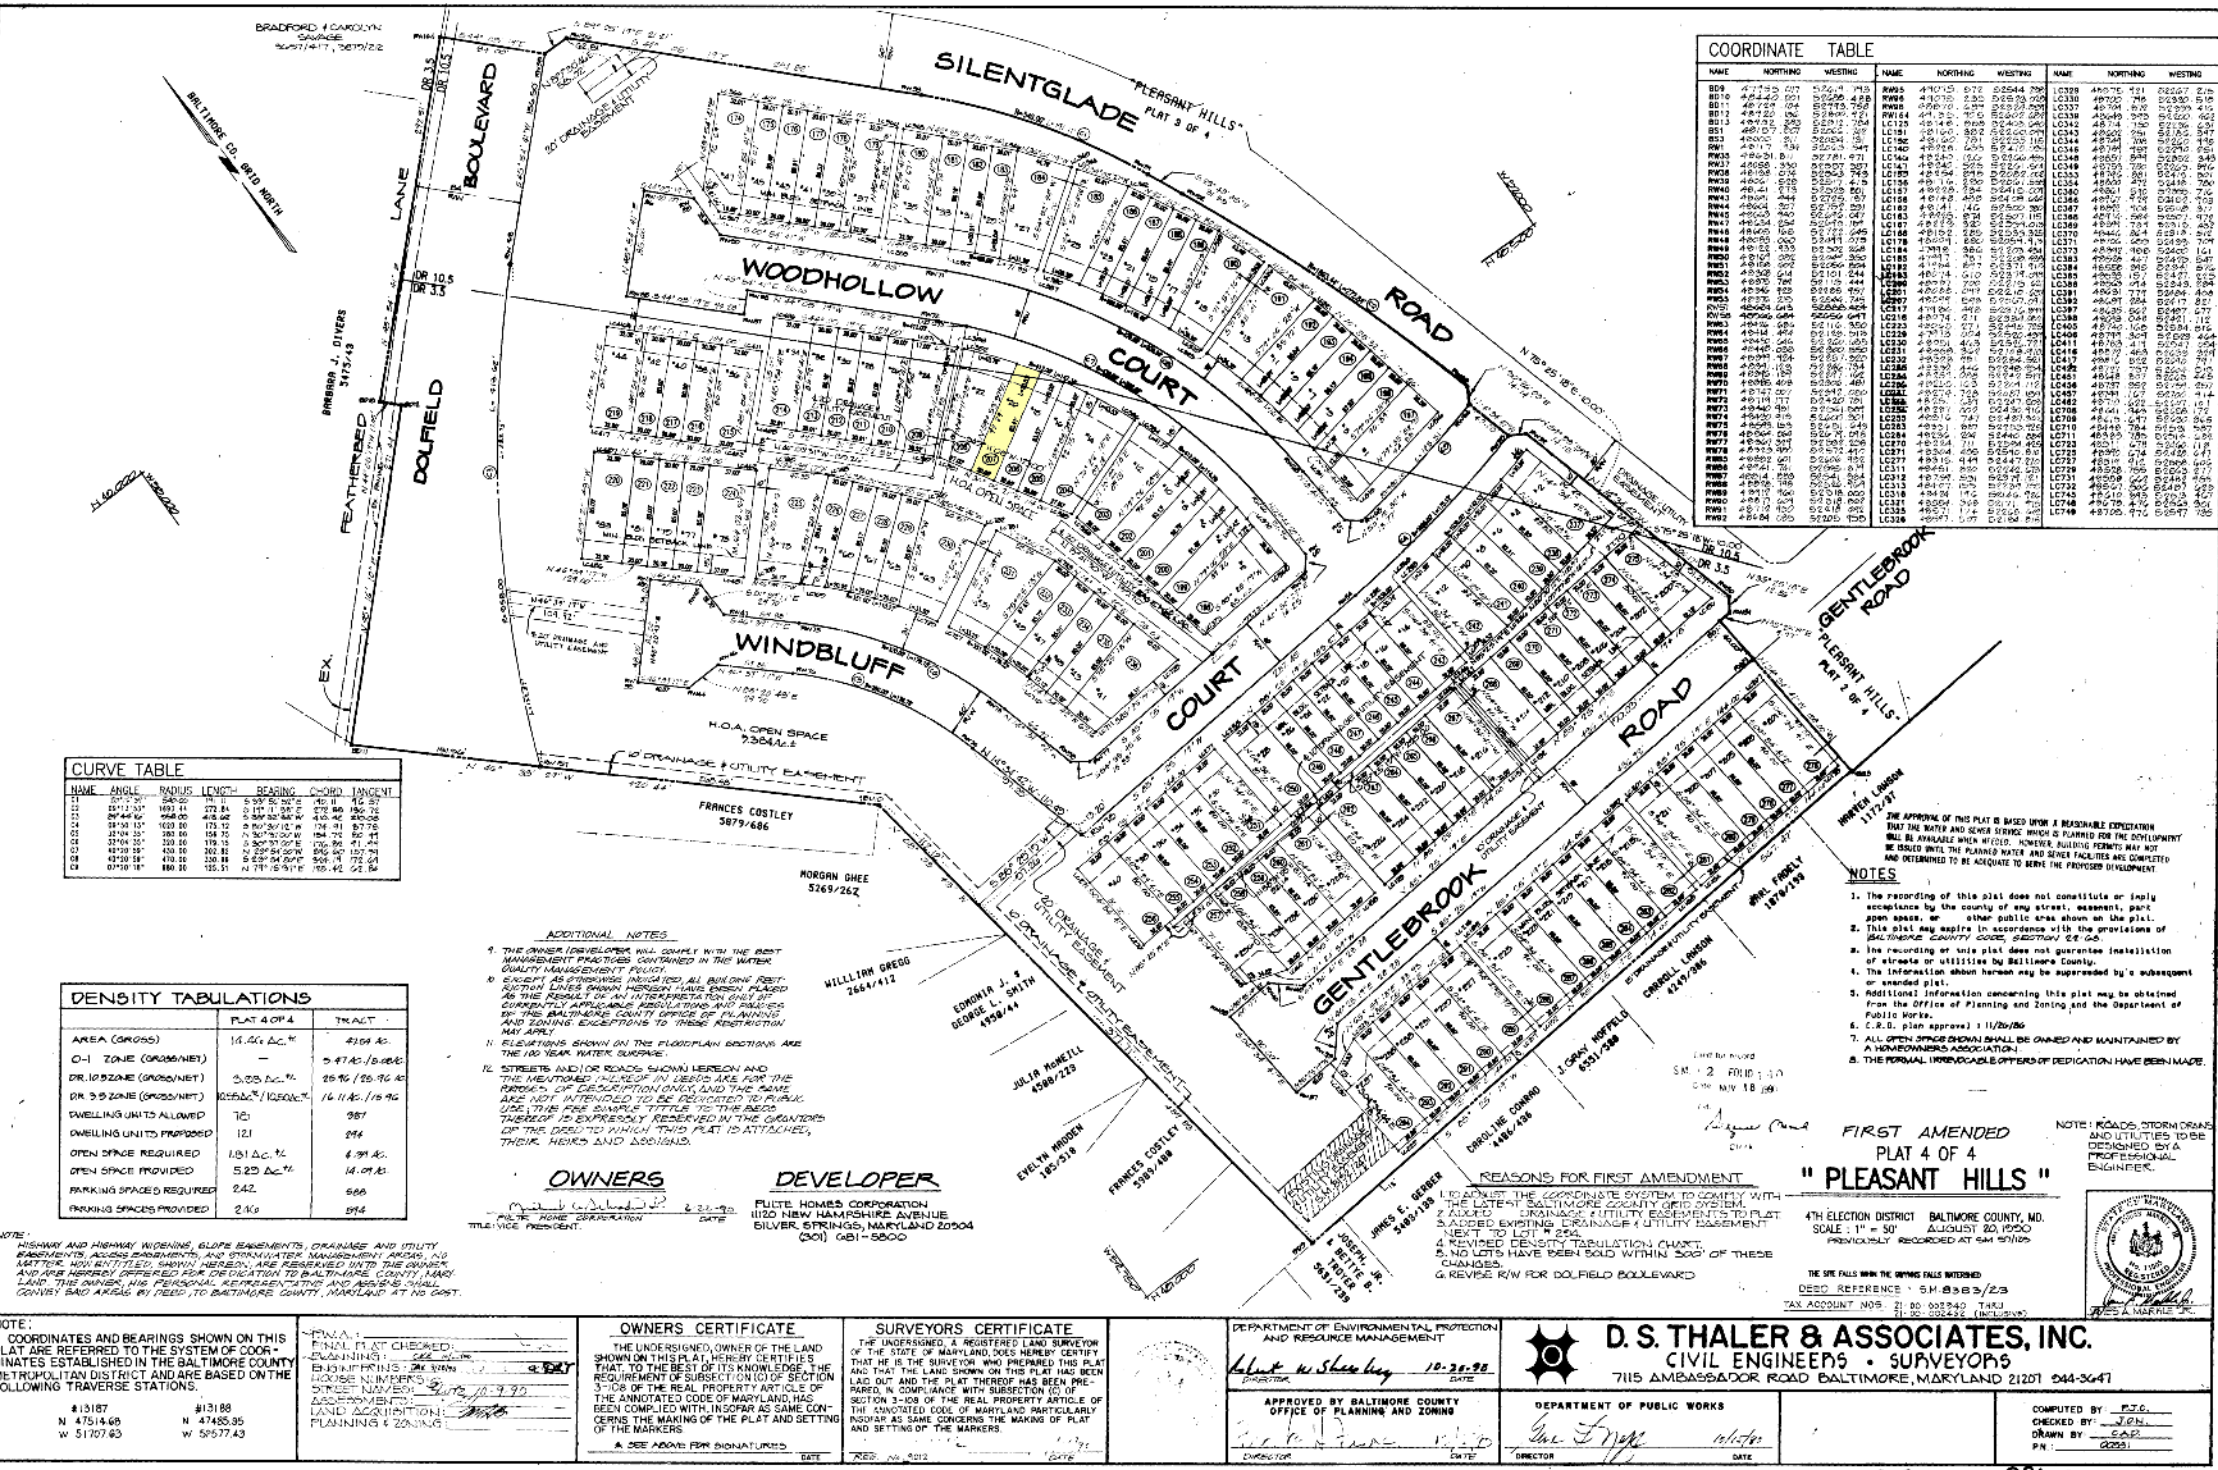

COORDINATE TABLE					
NAME	NORTHING	WESTING	NAME	NORTHING	WESTING

- NOTES
1. The recording of this plat does not constitute or imply acceptance by the county of any street, easement, part open space, or other public area shown on the plat.
 2. This plat may expire in accordance with the provisions of BALTIMORE COUNTY CODE, SECTION 24-60.
 3. The recording of this plat does not guarantee installation of streets or utilities by Baltimore County.
 4. The information shown herein may be superseded by a subsequent Public Works.
 5. Additional information concerning this plat may be obtained from the Office of Planning and Zoning and the Department of Public Works.
 6. C.R.D. plan approval 11/20/80.
 7. ALL OPEN SPACE SHOWN SHALL BE OWNED AND MAINTAINED BY A HOMEOWNERS ASSOCIATION.
 8. THE PERMANENT, IRREVOCABLE OFFERS OF REDIGATION HAVE BEEN MADE.

DEED REFERENCE: 5M-8383/23
TAX ACCOUNT NO. 21-80-00340-7441
715 AMBASSADOR ROAD BALTIMORE, MARYLAND 21201 544-3471

NOTE: COORDINATES AND BEARINGS SHOWN ON THIS PLAT ARE REFERRED TO THE SYSTEM OF COORDINATES ESTABLISHED IN THE BALTIMORE COUNTY METROPOLITAN DISTRICT AND ARE BASED ON THE FOLLOWING TRAVERSE STATIONS: #13187 N 47514.66 W 51707.63 #13188 N 47485.35 W 51707.43	OWNERS CERTIFICATE THE UNDERSIGNED, OWNER OF THE LAND SHOWN ON THIS PLAT, HEREBY CERTIFIES THAT, TO THE BEST OF HIS KNOWLEDGE, THE REQUIREMENT OF SUBSECTION (C) OF SECTION 3-108 OF THE REAL PROPERTY ARTICLE OF THE ANNOTATED CODE OF MARYLAND, HAS BEEN COMPLIED WITH, INsofar AS SAME CONCERNS THE MAKING OF THE PLAT AND SETTING OF THE MARKERS. A. SEE ABOVE FOR SIGNATURES DATE: 10-20-80	SURVEYORS CERTIFICATE THE UNDERSIGNED, A REGISTERED LAND SURVEYOR OF THE STATE OF MARYLAND, DOES HEREBY CERTIFY THAT HE IS THE SURVEYOR WHO PREPARED THIS PLAT AND THAT THE LAND SHOWN ON THIS PLAT HAS BEEN Laid out AND THE PLAT THEREOF HAS BEEN PREPARED IN COMPLIANCE WITH SUBSECTION (C) OF SECTION 3-108 OF THE REAL PROPERTY ARTICLE OF THE ANNOTATED CODE OF MARYLAND, PARTICULARLY INsofar AS SAME CONCERNS THE MAKING OF PLAT AND SETTING OF THE MARKERS. DATE: 10-20-80	DEPARTMENT OF ENVIRONMENTAL PROTECTION AND RESOURCE MANAGEMENT APPROVED BY BALTIMORE COUNTY OFFICE OF PLANNING AND ZONING DATE: 10-20-80	DEPARTMENT OF PUBLIC WORKS APPROVED BY BALTIMORE COUNTY OFFICE OF PLANNING AND ZONING DATE: 10-20-80	D.
---	--	--	---	---	---

MSA SSA 1236 3383 62-140